

Legend

- Catherine Field Part Precinct
- DNR Watercourses
- Catchment Areas

Details

Issue	Amendment	Date
A	PRELIMINARY	OCT 11
B	DRAFT	MAR 12
C	Report	MAY 12
D	Report	AUG 13

Project

CATHERINE FIELD PART PRECINCT

Drawing Title

FIGURE A1
CATCHMENT INFORMATION

Scale 1:20,000
 Drawn TE
 Checked _____
 Job No X11286
 Drawing Number A1



Legend

- 1D SOBEK Cross Sections
- Catherine Field Part Precinct
- Cadastre
- Watercoarses

DEM 5m
m AHD

High : 130

Low : 76



Details

Issue	Amendment	Date
A	Draft Report	DEC 11
B	Draft Report	MAR 12
C	Report	MAY 12
D	Report	AUG 13

Project
CATHERINE FIELD PART PRECINCT

Drawing Title
**FIGURE A2
SOBEK MODEL DEM AND SECTION
LOCATIONS**

Scale 1:25,000
 Drawn TE
 Checked _____
 Job No X11286
 Drawing Number A2

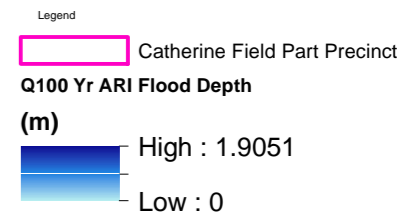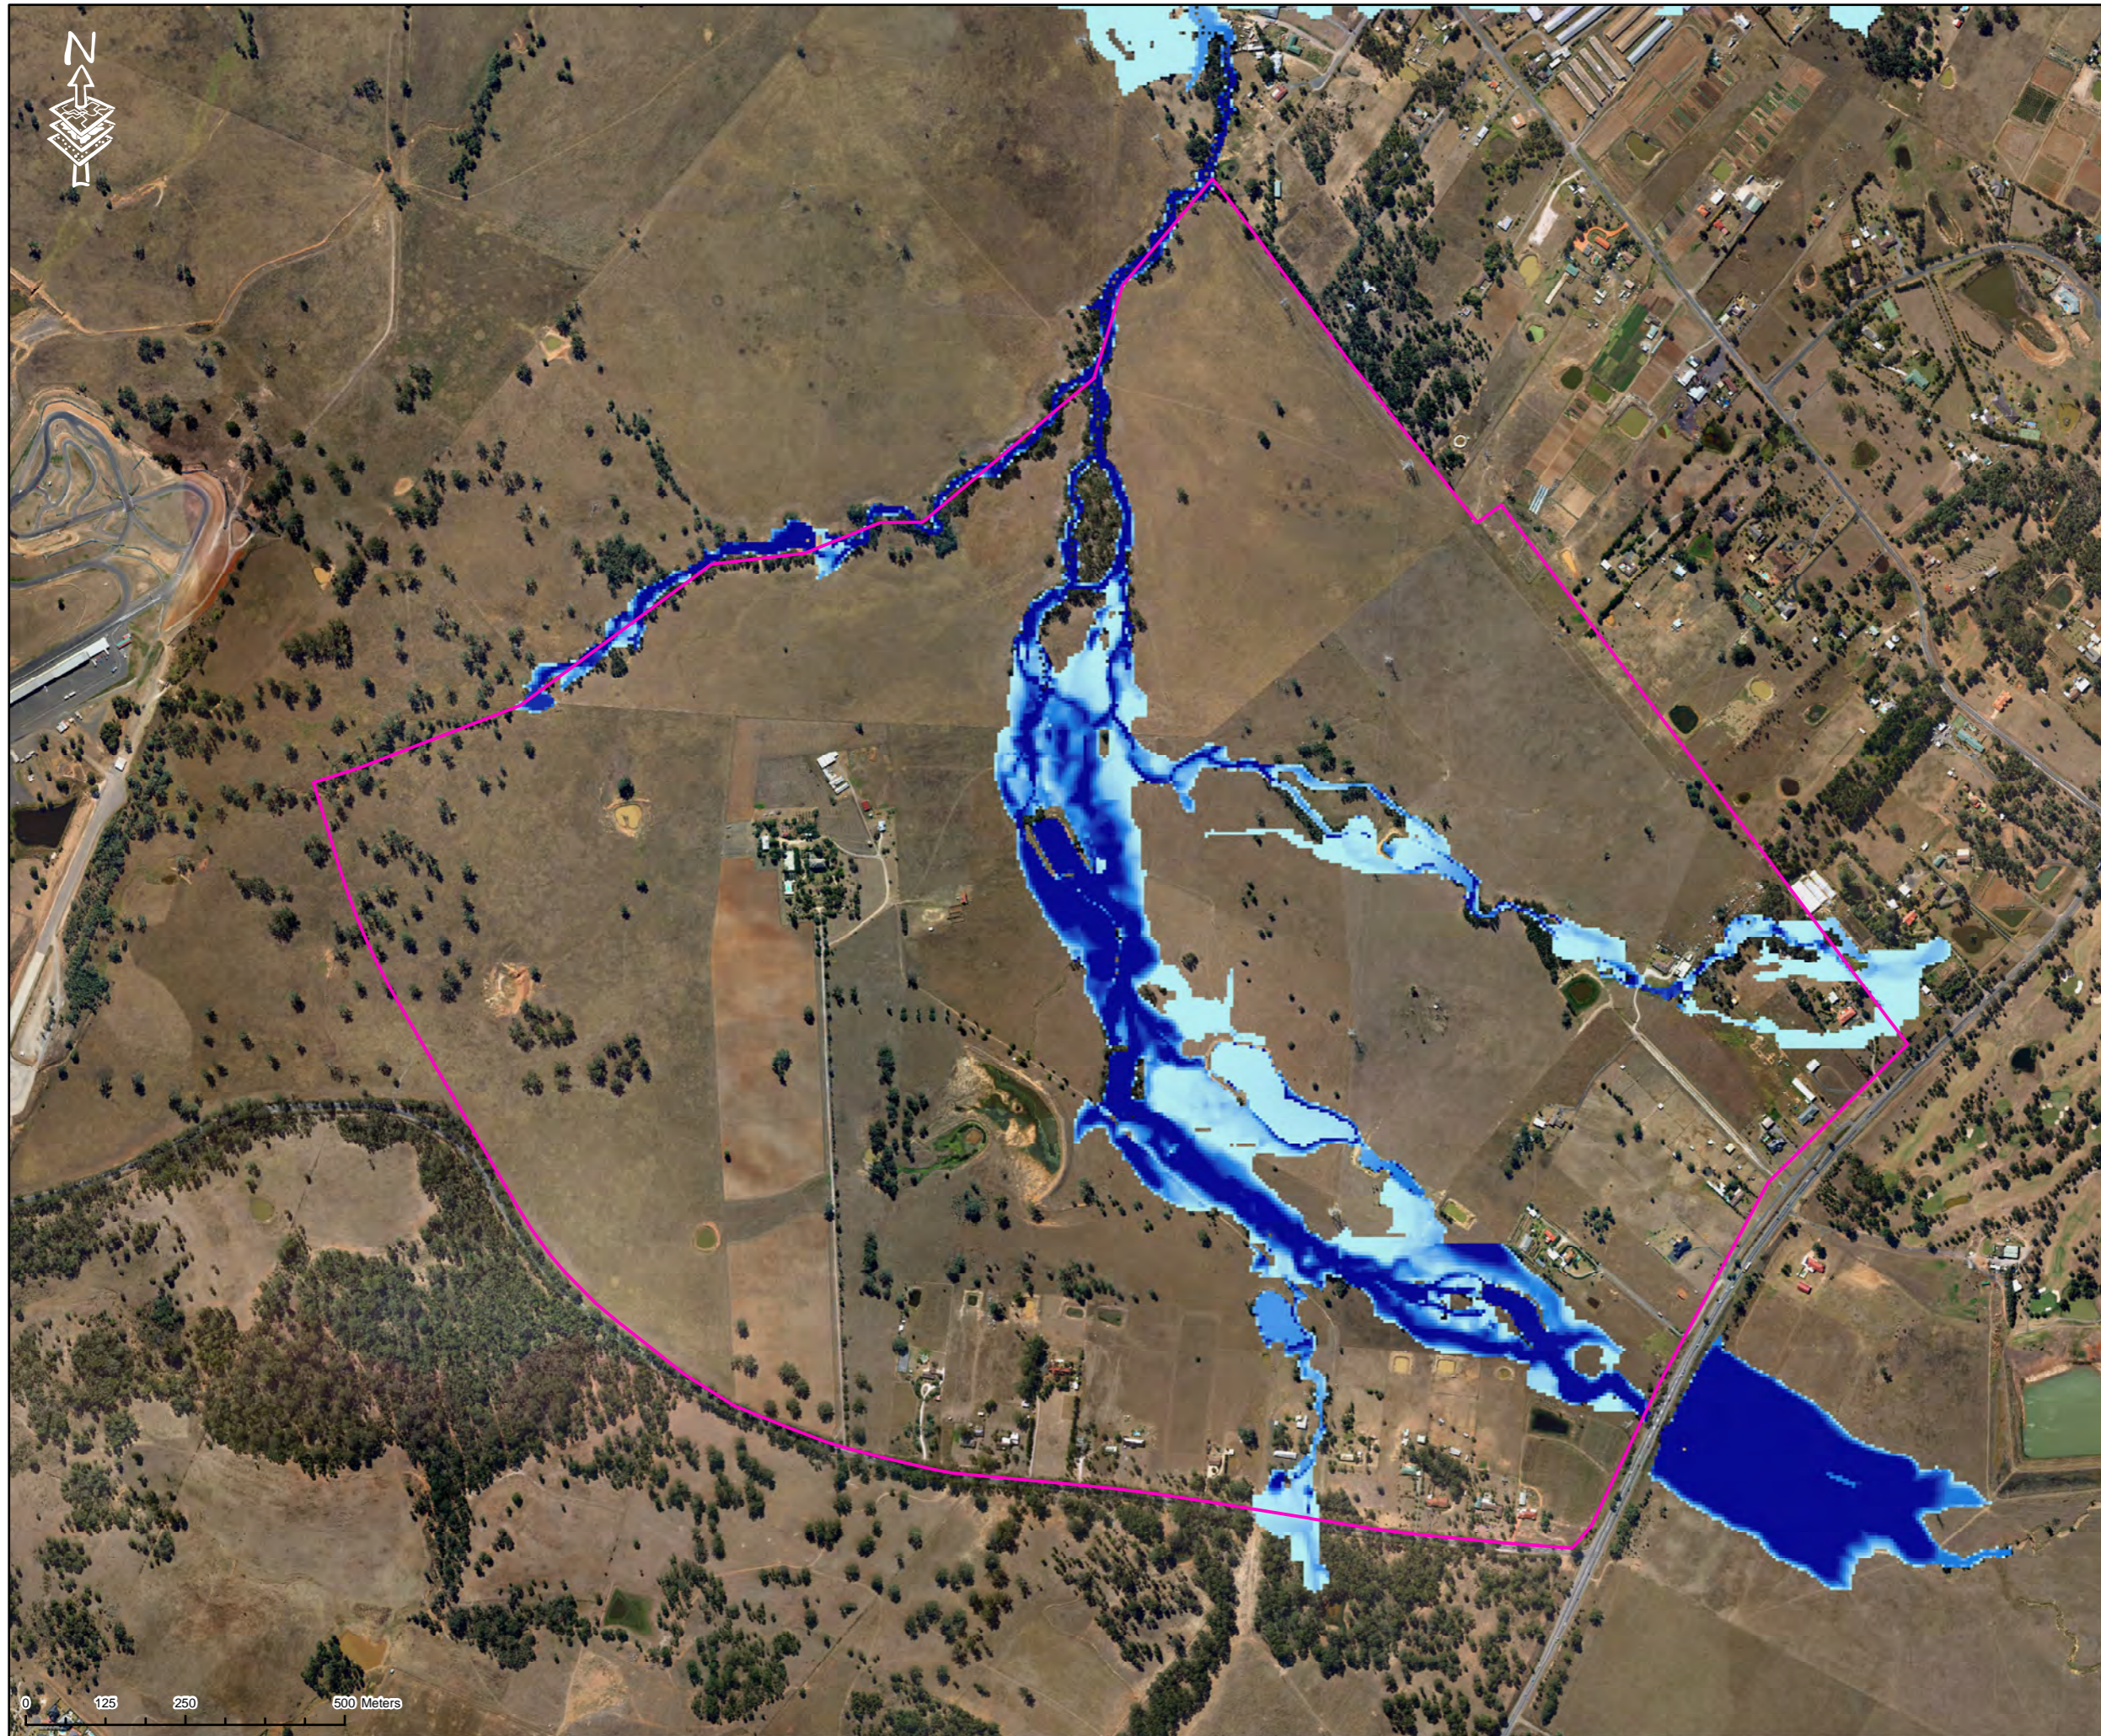


Details

Issue	Amendment	Date
A	Draft Report	DEC 11
B	Draft Report	MAR 12
C	Report	MAY 12
D	Report	AUG 13

Project
CATHERINE FIELD PART PRECINCT

Drawing Title
**FIGURE A3
EXISTING 100 Y ARI FLOOD
DEPTHS**

Scale 1:10,000
 Drawn TE
 Checked _____
 Job No X11286
 Drawing Number A3

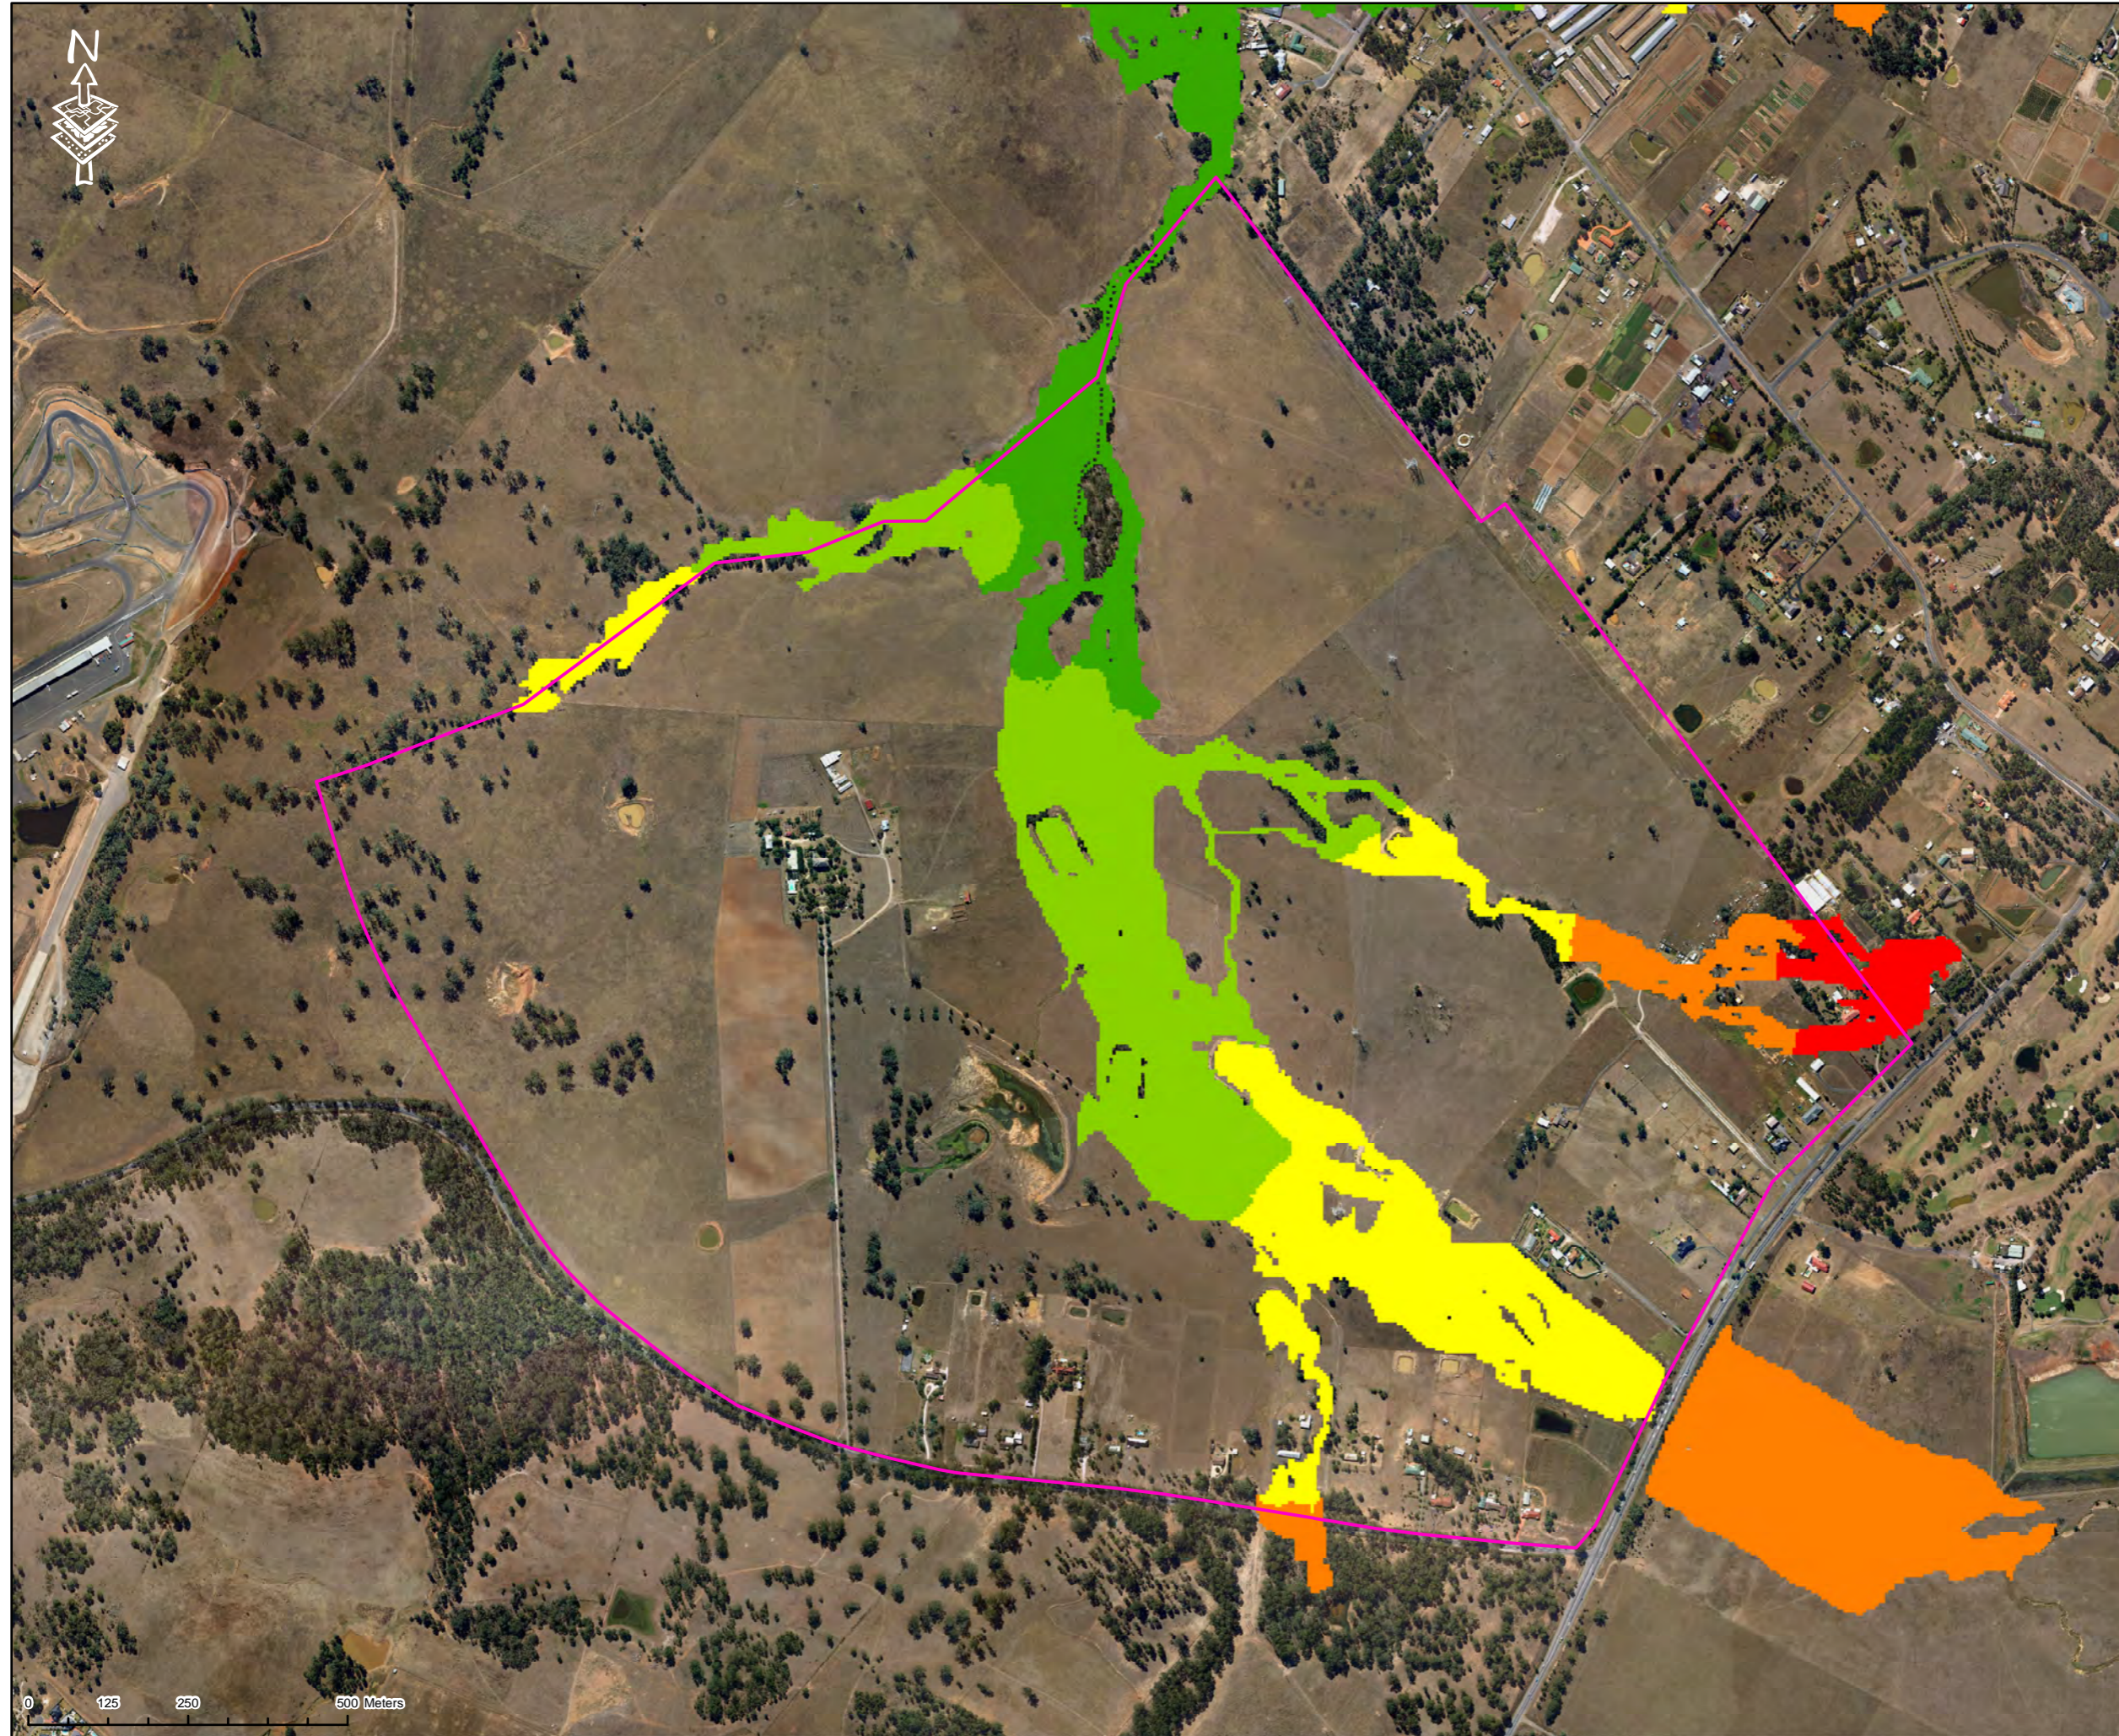

Legend

Catherine Field Part Precinct

100 Y ARI Flood Levels
m AHD

- 77.0 - 82.5
- 82.5 - 87
- 87.0 - 91.5
- 91.5 - 96.5
- 96.5 - 102.5



Details

Issue	Amendment	Date
A	Draft Report	DEC 11
B	Draft Report	MAR 12
C	Report	MAY 12
D	Report	AUG 13

Project
CATHERINE FIELD PART PRECINCT

Drawing Title
**FIGURE A4
EXISTING 100 Y ARI FLOOD
LEVELS**

Scale 1:10,000
 Drawn TE
 Checked _____
 Job No X11286
 Drawing Number A4

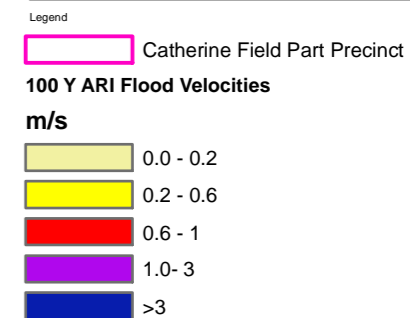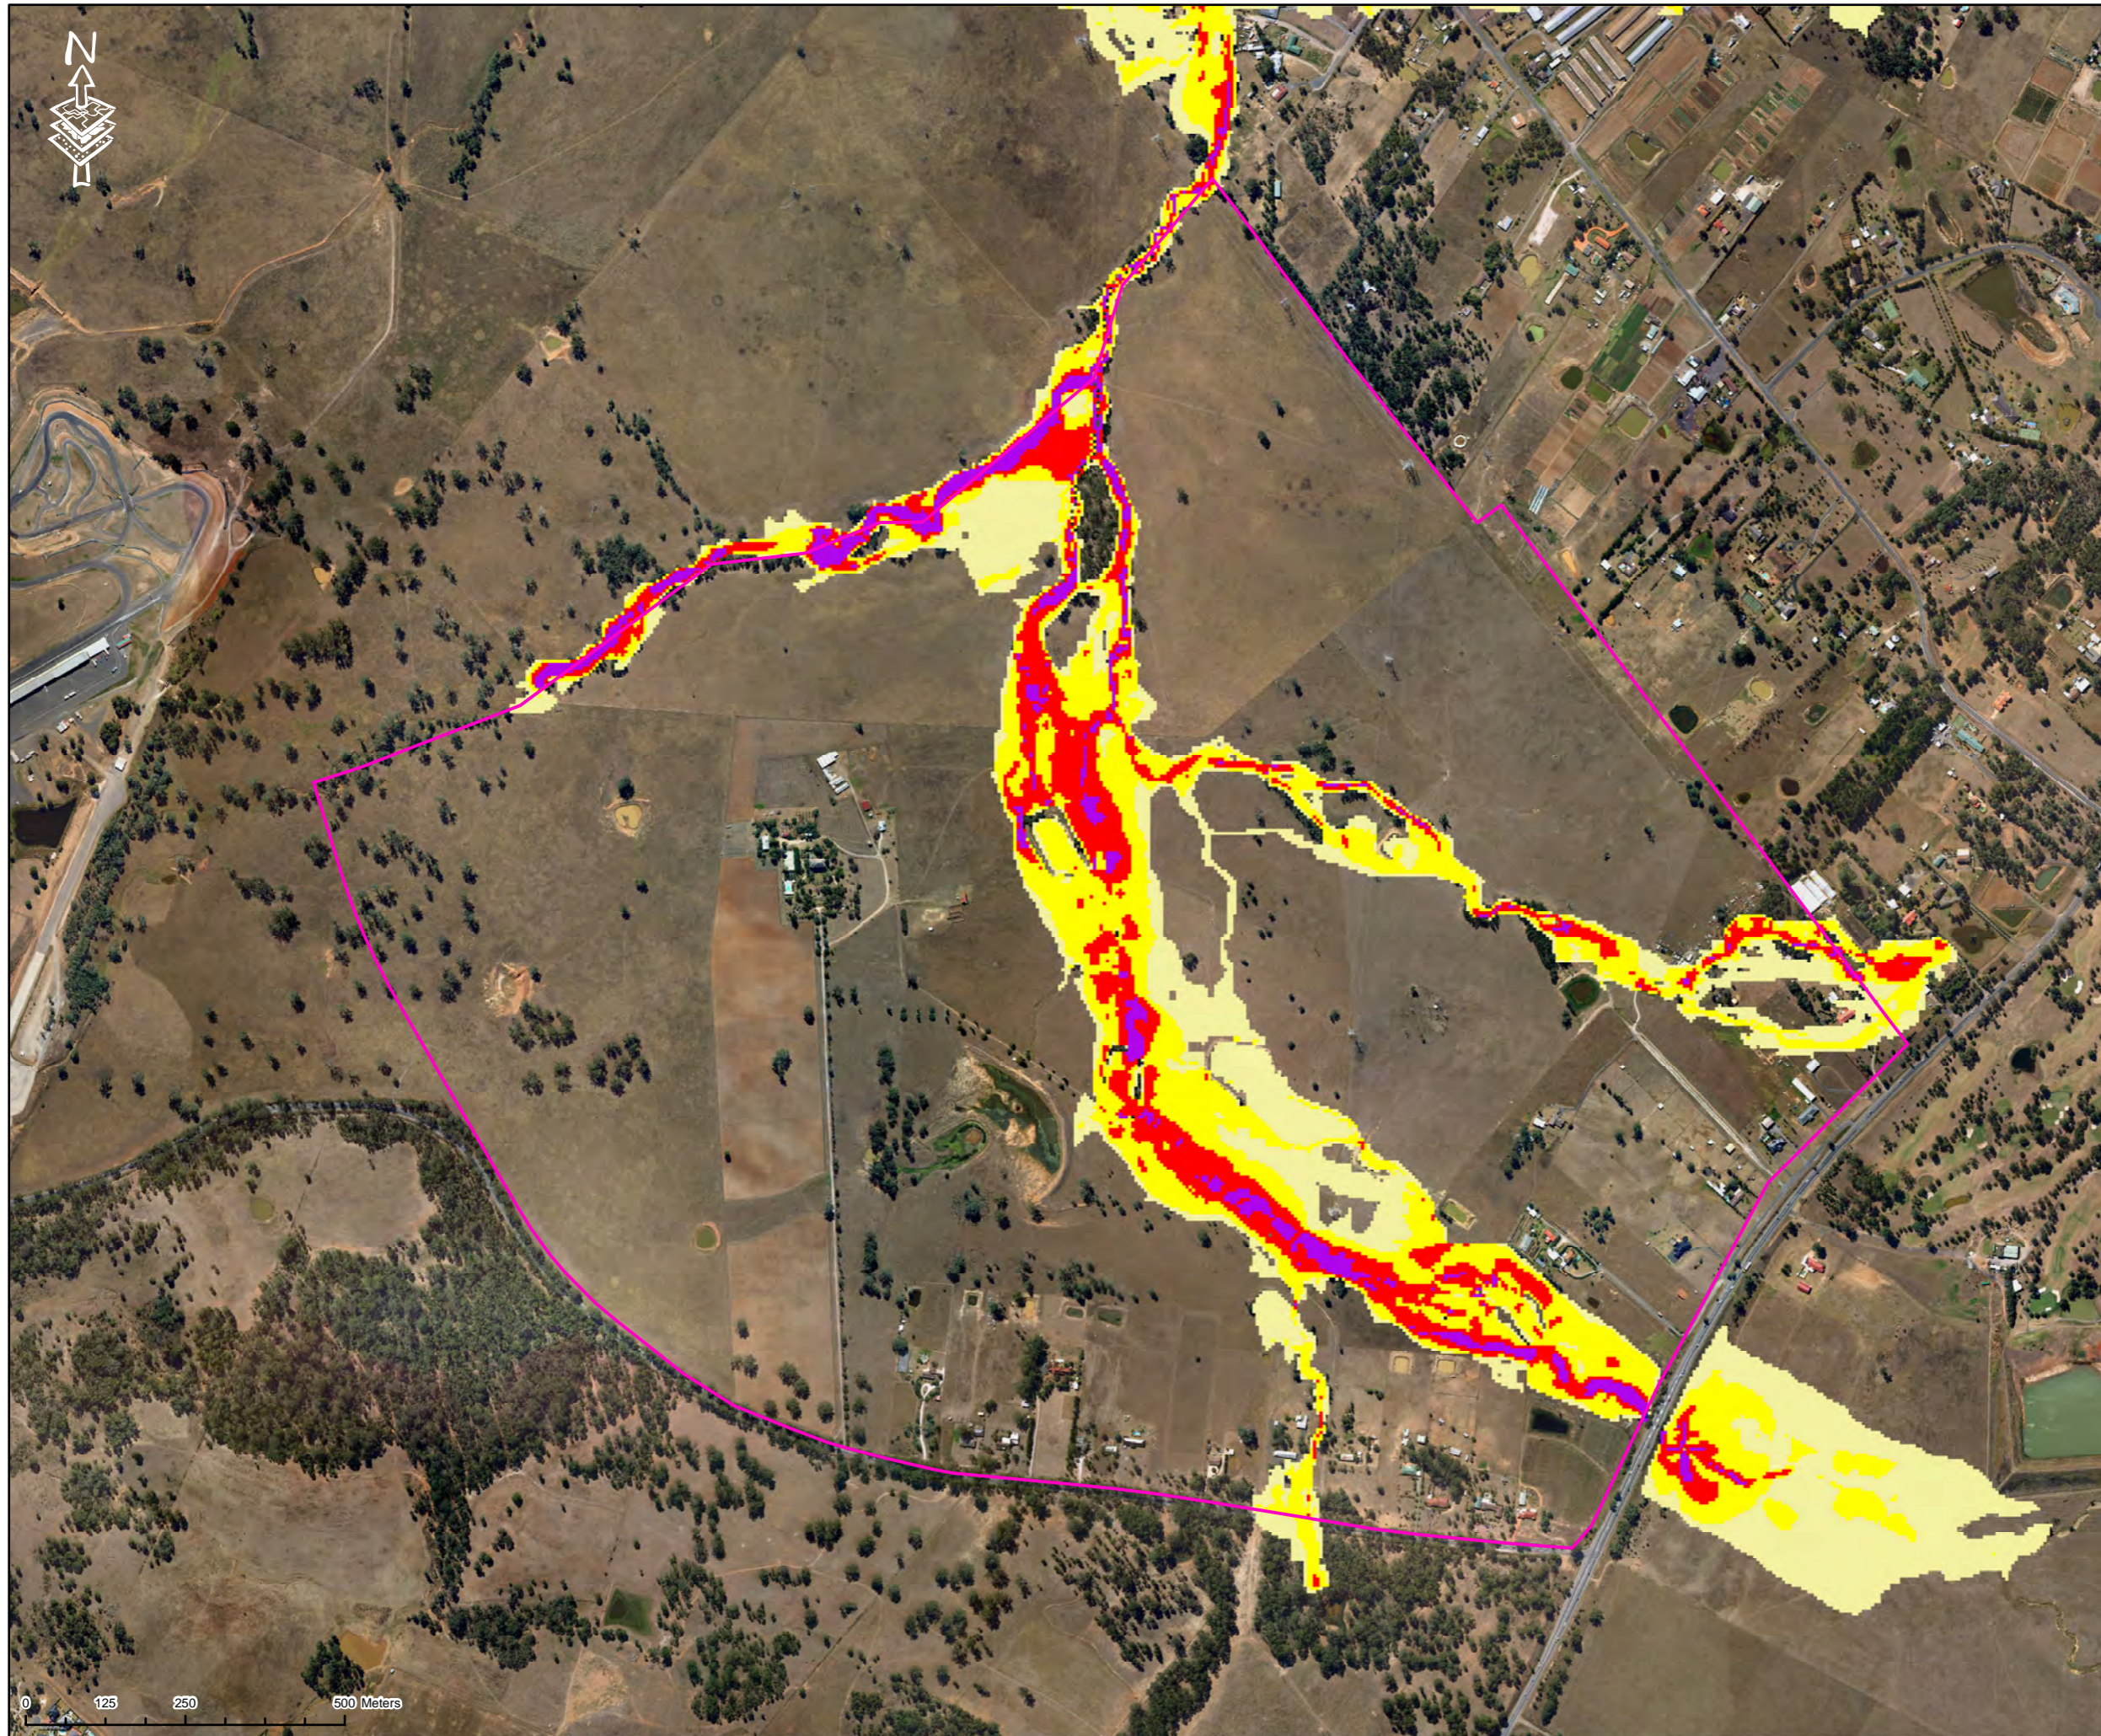

Details

Issue	Amendment	Date
A	Draft Report	DEC 11
B	Draft Report	MAR 12
C	Report	MAY 12
D	Report	AUG 13

Project
CATHERINE FIELD PART PRECINCT

Drawing Title
**FIGURE A5
EXISTING 100 Y ARI FLOOD
VELOCITIES**

Scale 1:10,000
Drawn TE
Checked
Job No X11286
Drawing Number A5