

**J. WYNDHAM PRINCE**

CONSULTING CIVIL INFRASTRUCTURE ENGINEERS  
& PROJECT MANAGERS  
PO Box 4366 PENRITH WESTFIELD NSW 2750  
P 02 4720 3300 W www.jwprince.com.au  
F 02 4721 7638 E jwp@jwprince.com.au



**LEGEND**

Precinct Boundary




Hazard Categorisation

- Low Hazard
- Transition Hazard
- High Hazard

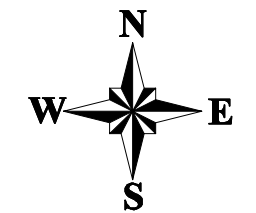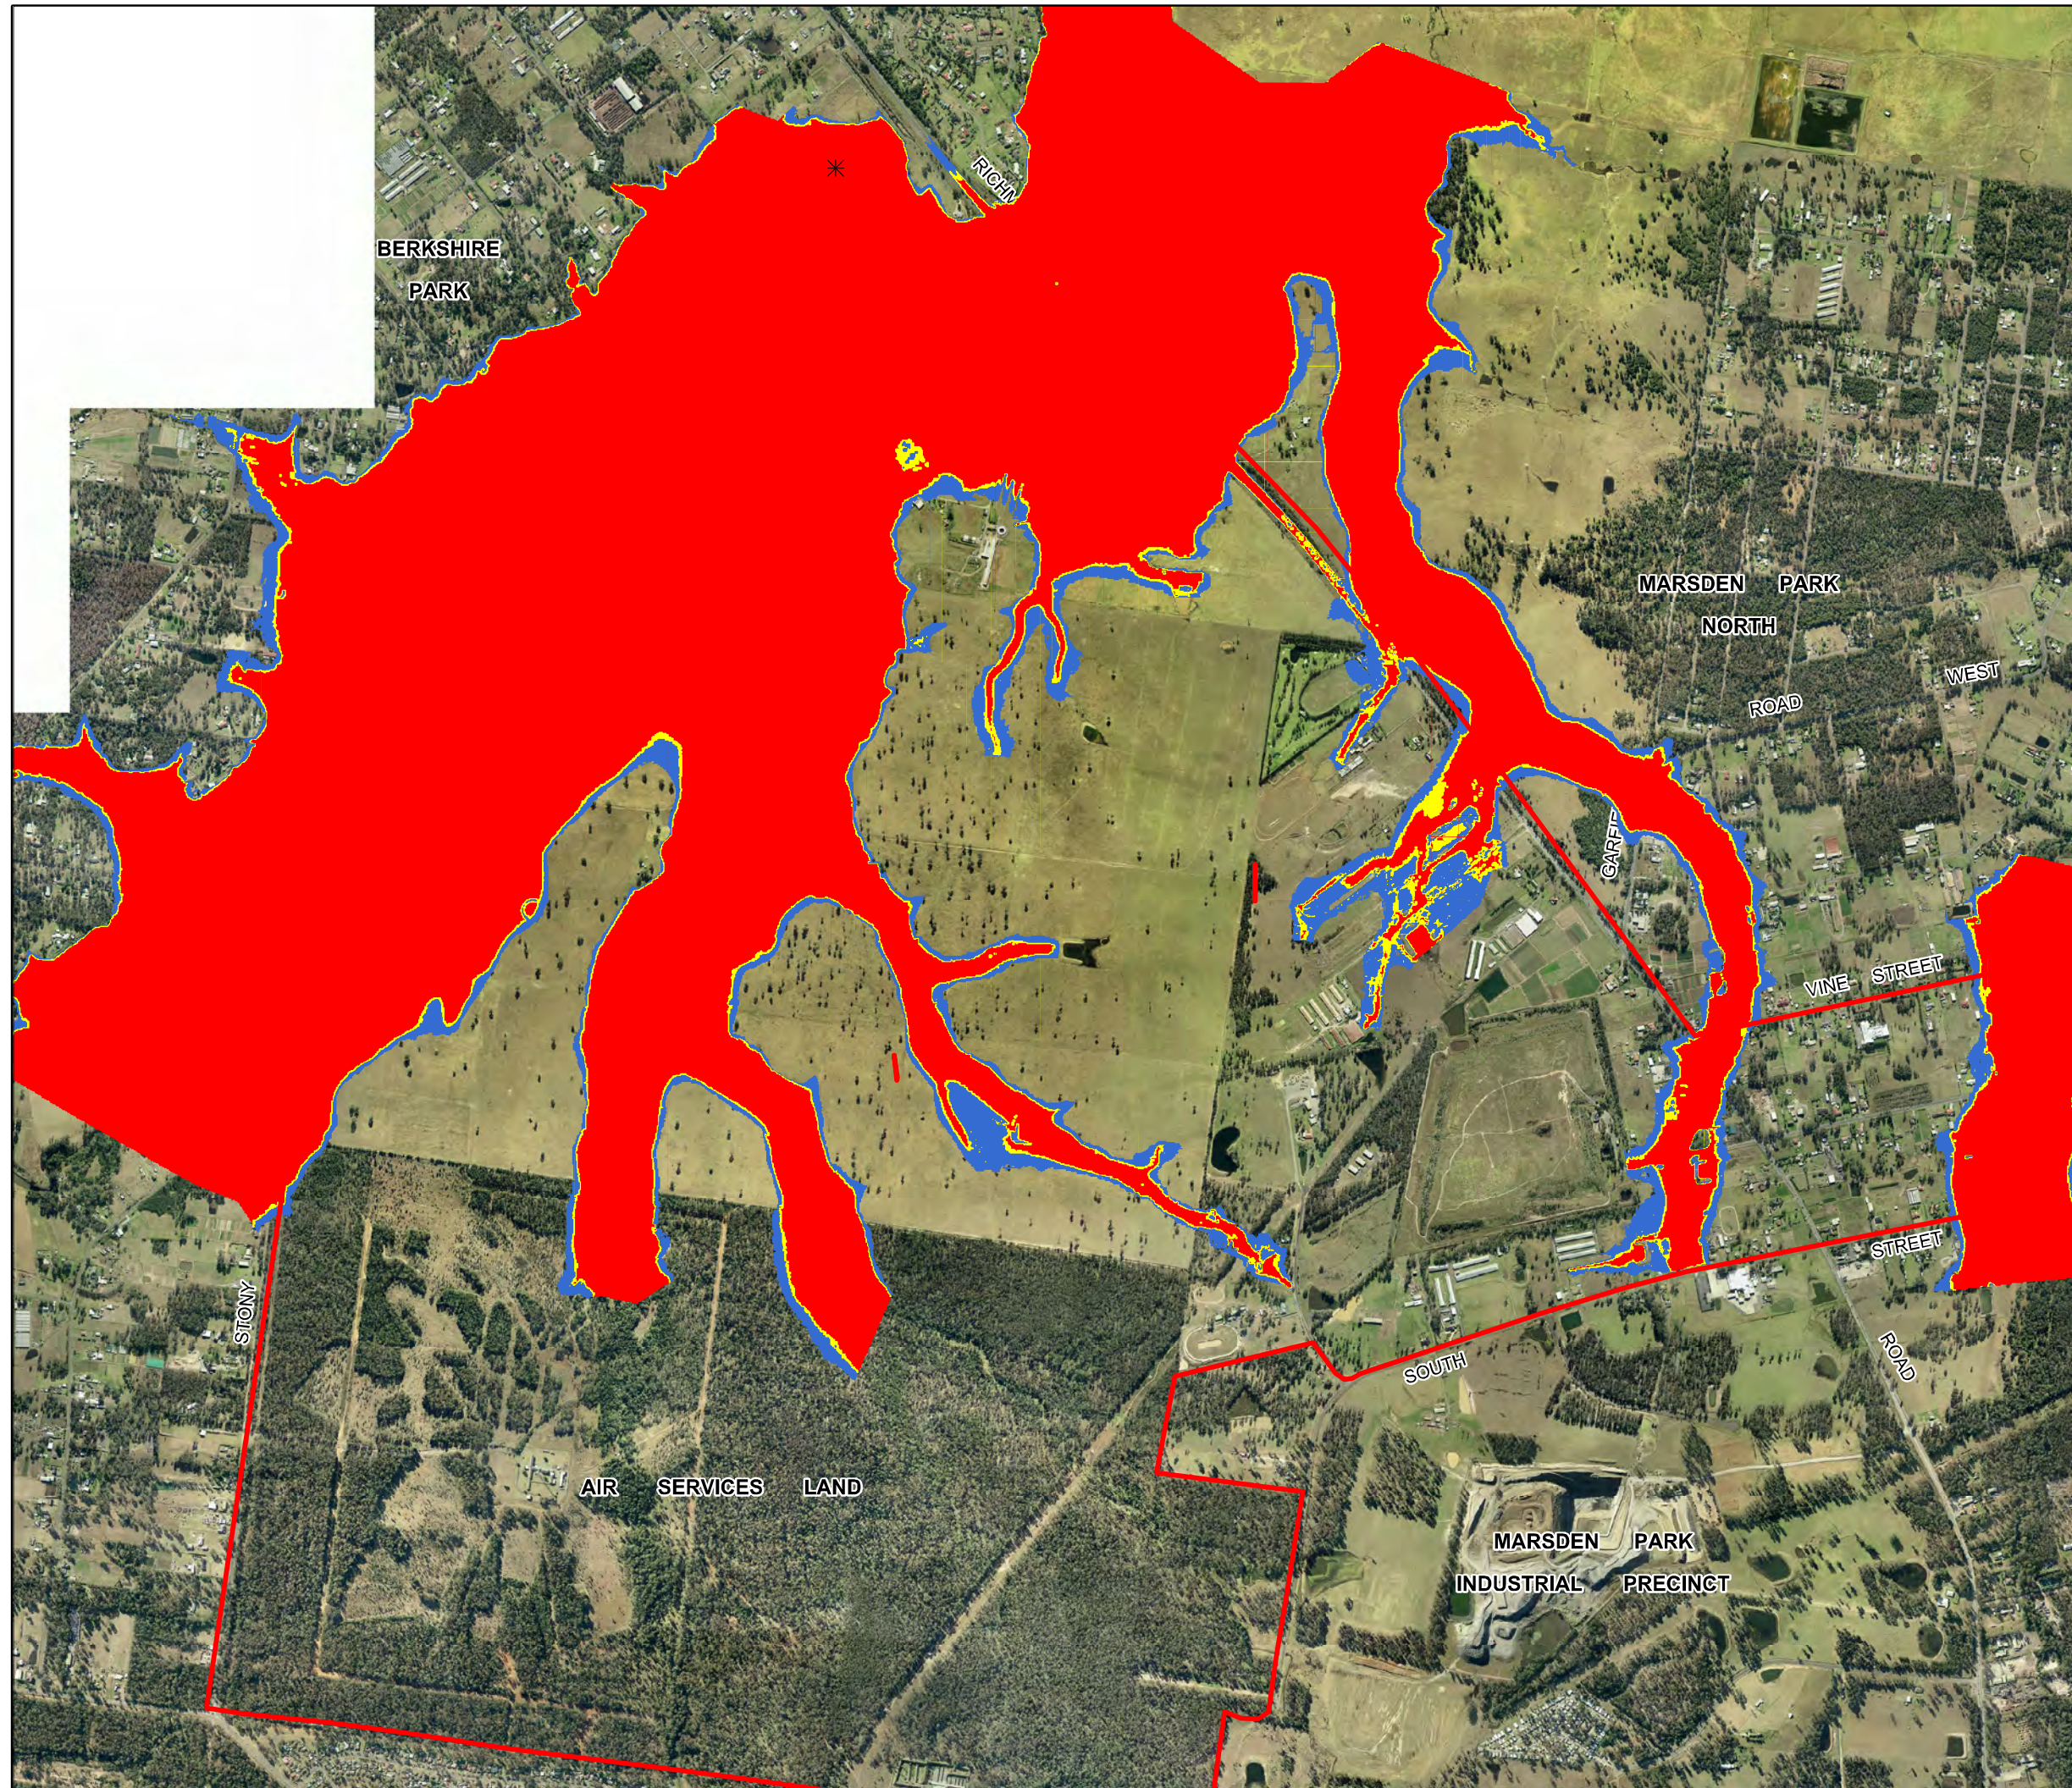

Scale 1: 20,000 @ A3

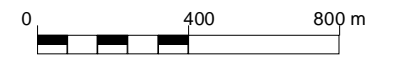












**Figure 6.8**


**Marsden Park Residential Precinct**

**PMP  
No Tailwater  
Existing Condition  
Flood Hazard**




**LEGEND**

Depth (m)	
	0.0 to 0.5
	0.5 to 1.0
	1.0 to 2.0
	2.0 to 3.0
	3.0 to 4.0
	4.0 to 5.0
	5.0 to 7.0
	7.0 to 10.0
	10.0 +
	17.5 Flood Level (mAHD)
	Precinct Boundary

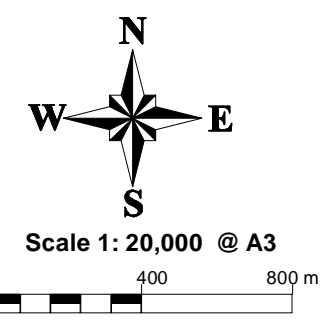


**Figure 6.9**  
**Marsden Park Residential Precinct**  
**PMP**  
**100 year Regional Tailwater Existing Condition**  
**Flood Depth and Level Plan**

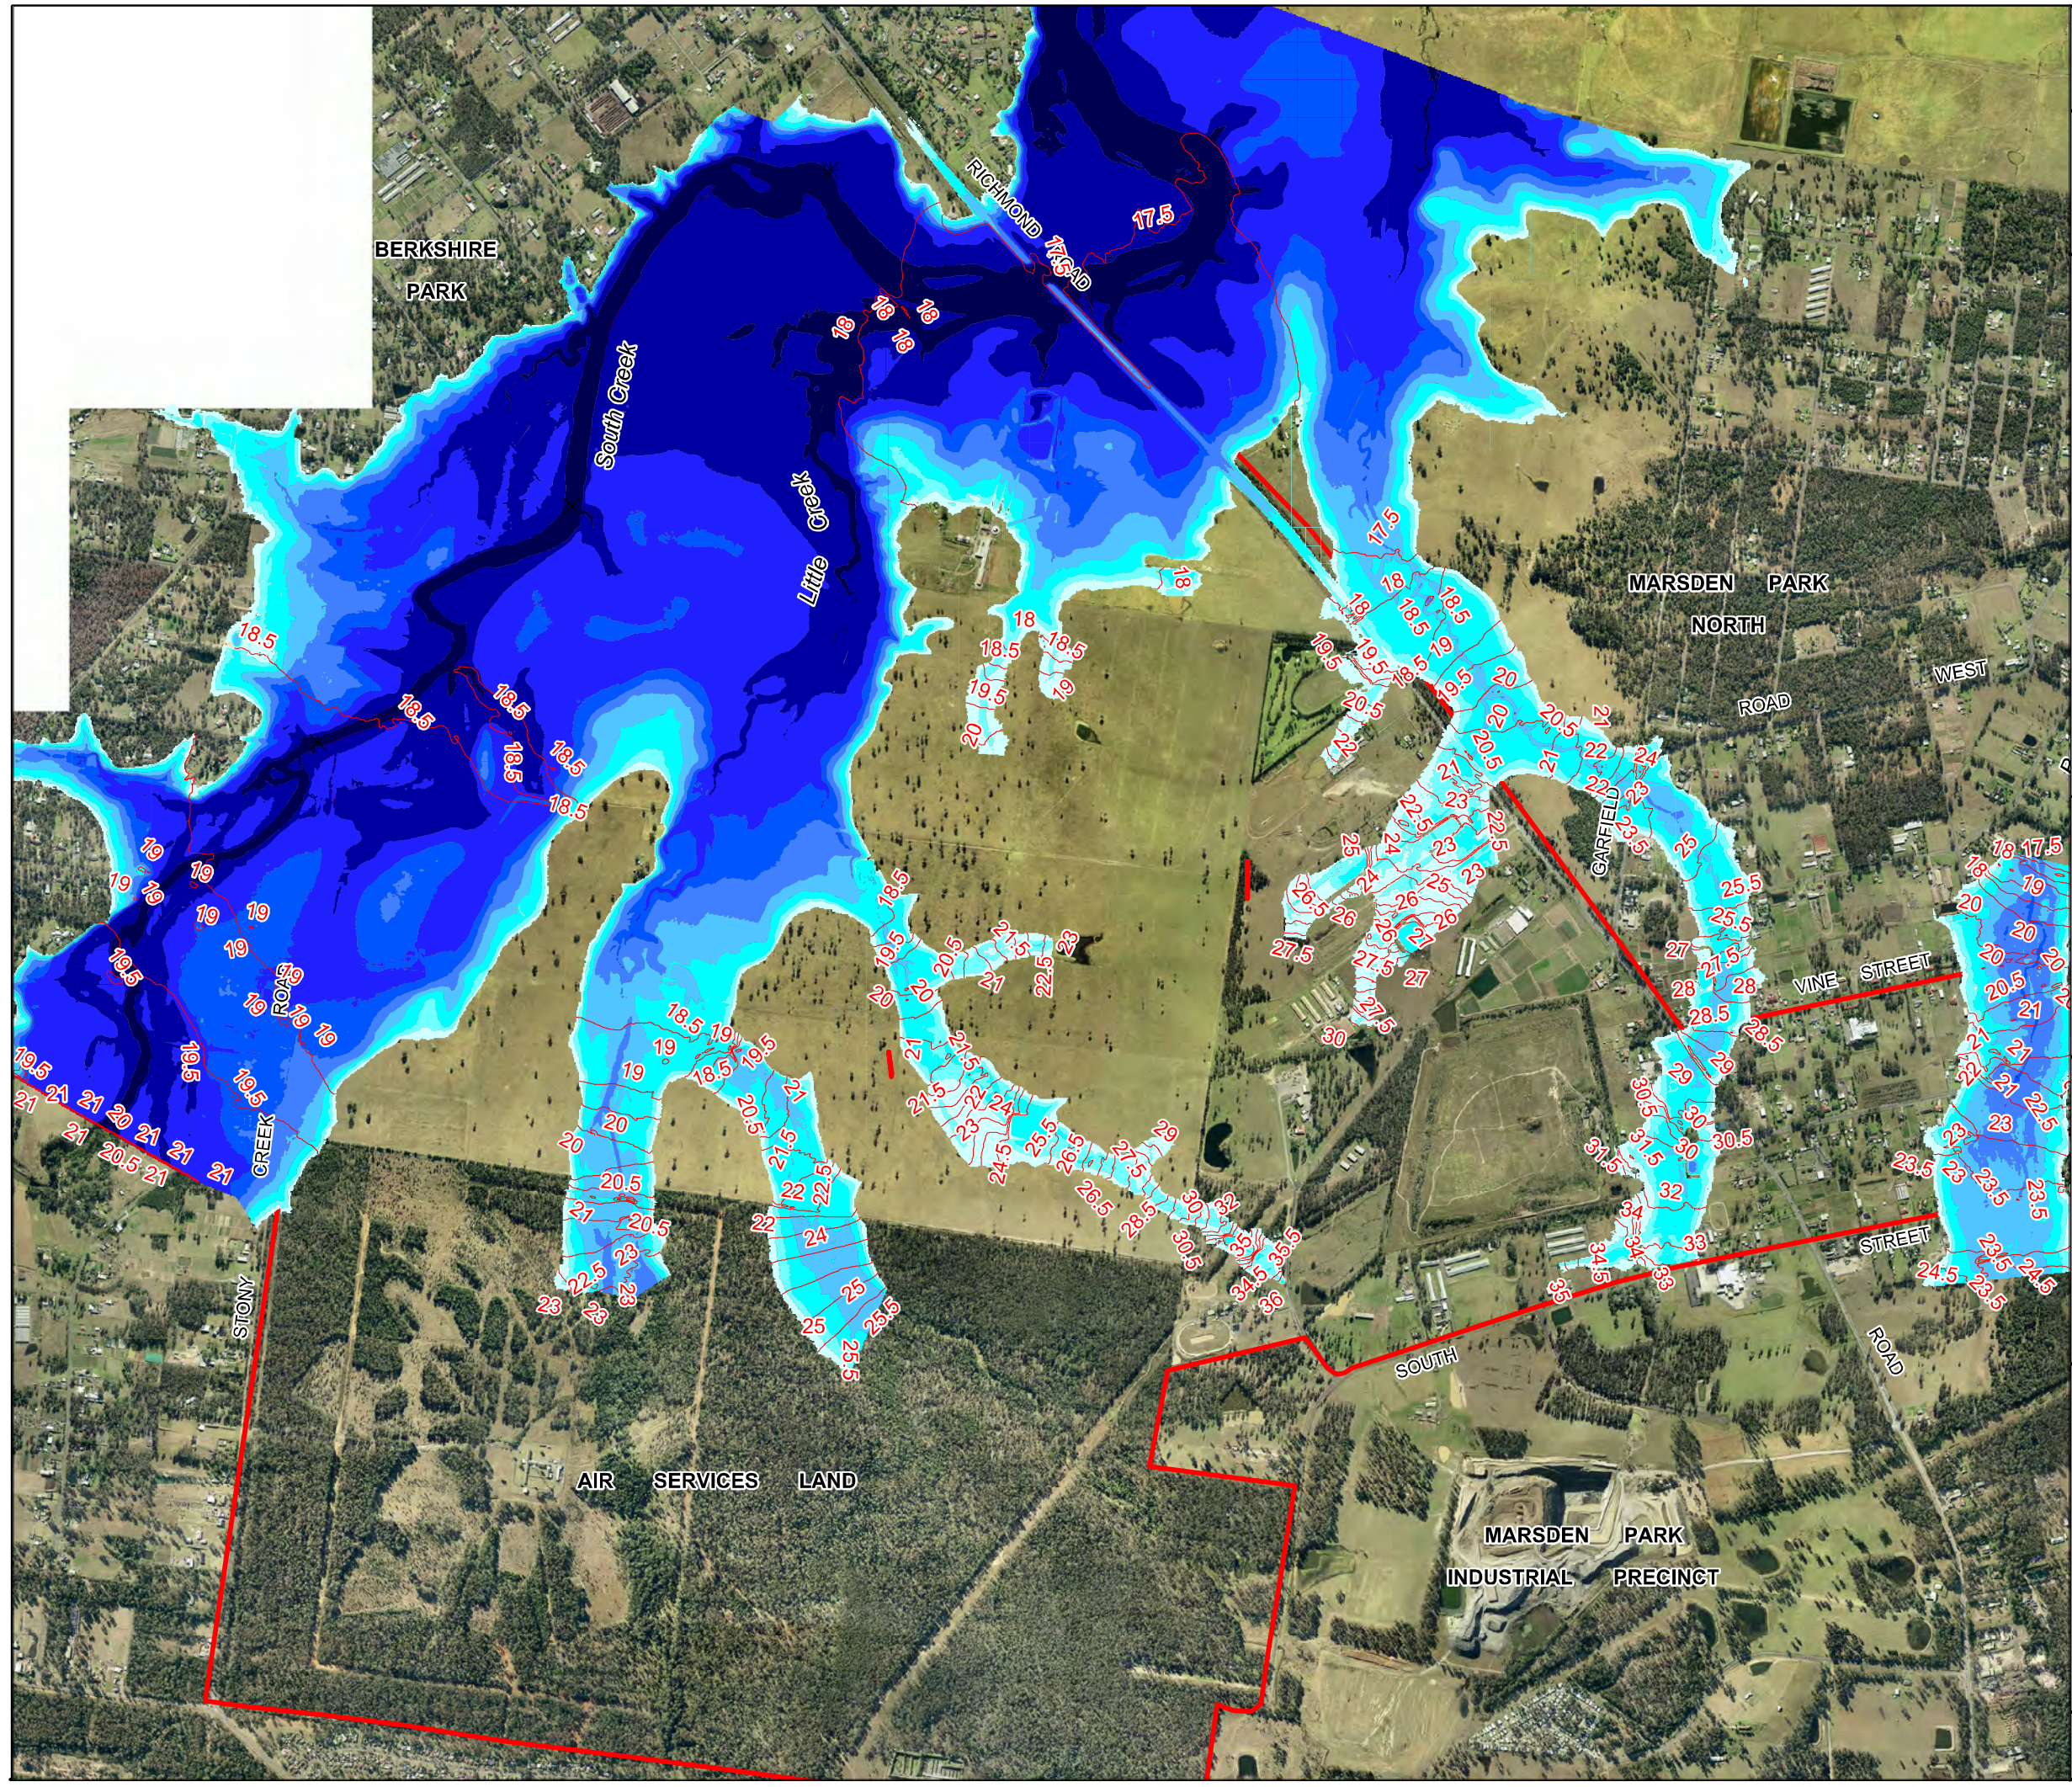



**LEGEND**

- Precinct Boundary
- Hazard Categorisation
  - Low Hazard
  - Transition Hazard
  - High Hazard

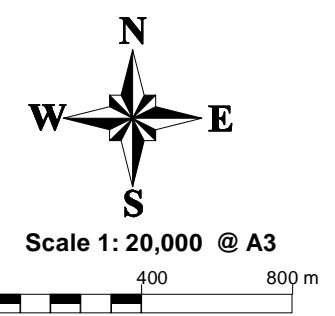

**Figure 6.10**  
**Marsden Park Residential Precinct**  
**PMP**  
**100 year Regional Tailwater**  
**Existing Condition**  
**Flood Hazard**

