

Legend

- Layout
 - Basin
 - Catherine Field Part Precinct
- 100 Y ARI Flood Velocities**
m/s
- 0.0 - 0.2
 - 0.2 - 0.6
 - 0.6 - 1
 - 1.0 - 3
 - >3

Details


Issue	Amendment	Date
A	Draft Report	DEC 11
B	Draft Report	MAR 12
C	Report	MAY 12
D	Report	AUG 13

Project
CATHERINE FIELD PART PRECINCT

Drawing Title

FIGURE A11
DEVELOPED 100 Y ARI FLOOD
VELOCITIES

Scale 1:10,000
 Drawn TE
 Checked _____
 Job No X11286
 Drawing Number A11

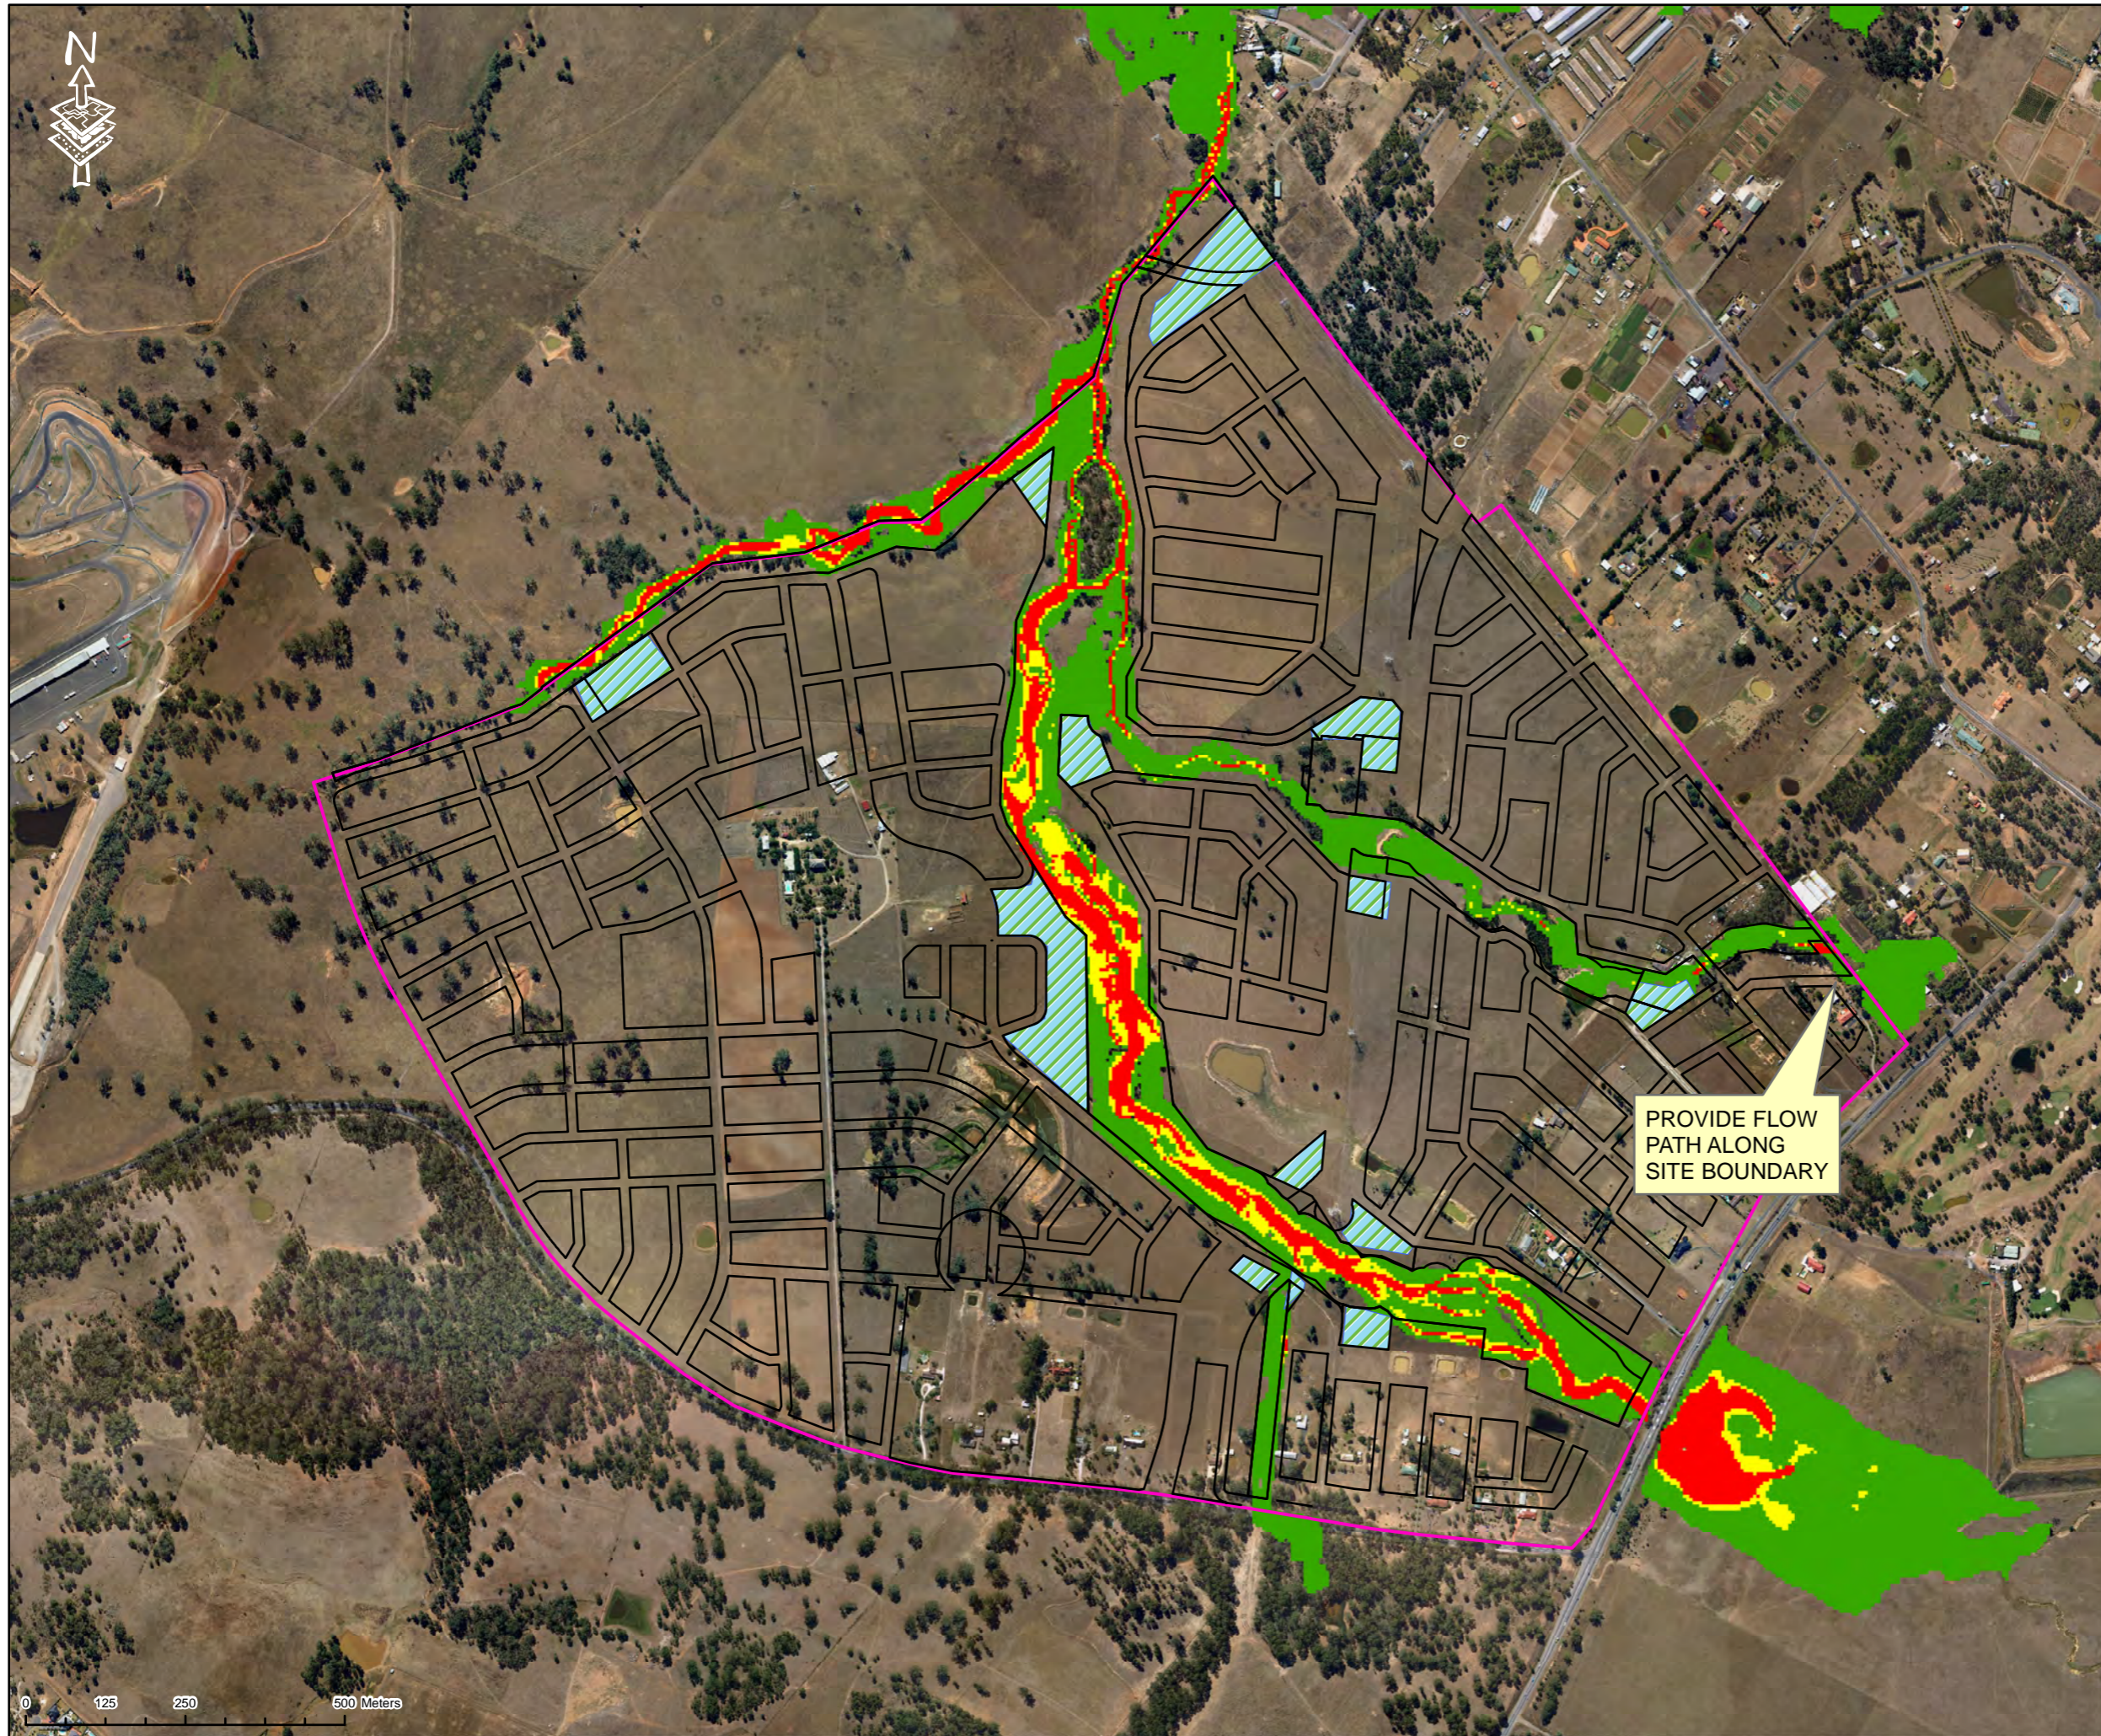

- Legend
- Layout
 - Basin
 - Catherine Field Part Precinct
- Velocity Depth**
- <0.4
 - 0.4 - 0.6
 - >0.6

PROVIDE FLOW PATH ALONG SITE BOUNDARY


Details

Issue	Amendment	Date
A	Draft Report	DEC 11
B	Draft Report	MAR 12
D	Draft Report	AUG 13

Project
CATHERINE FIELD PART PRECINCT

Drawing Title
**FIGURE A12
DEVELOPED 100 Y ARI FLOOD
HAZARD**

Scale 1:10,000
 Drawn TE
 Checked _____
 Job No X11286
 Drawing Number A12

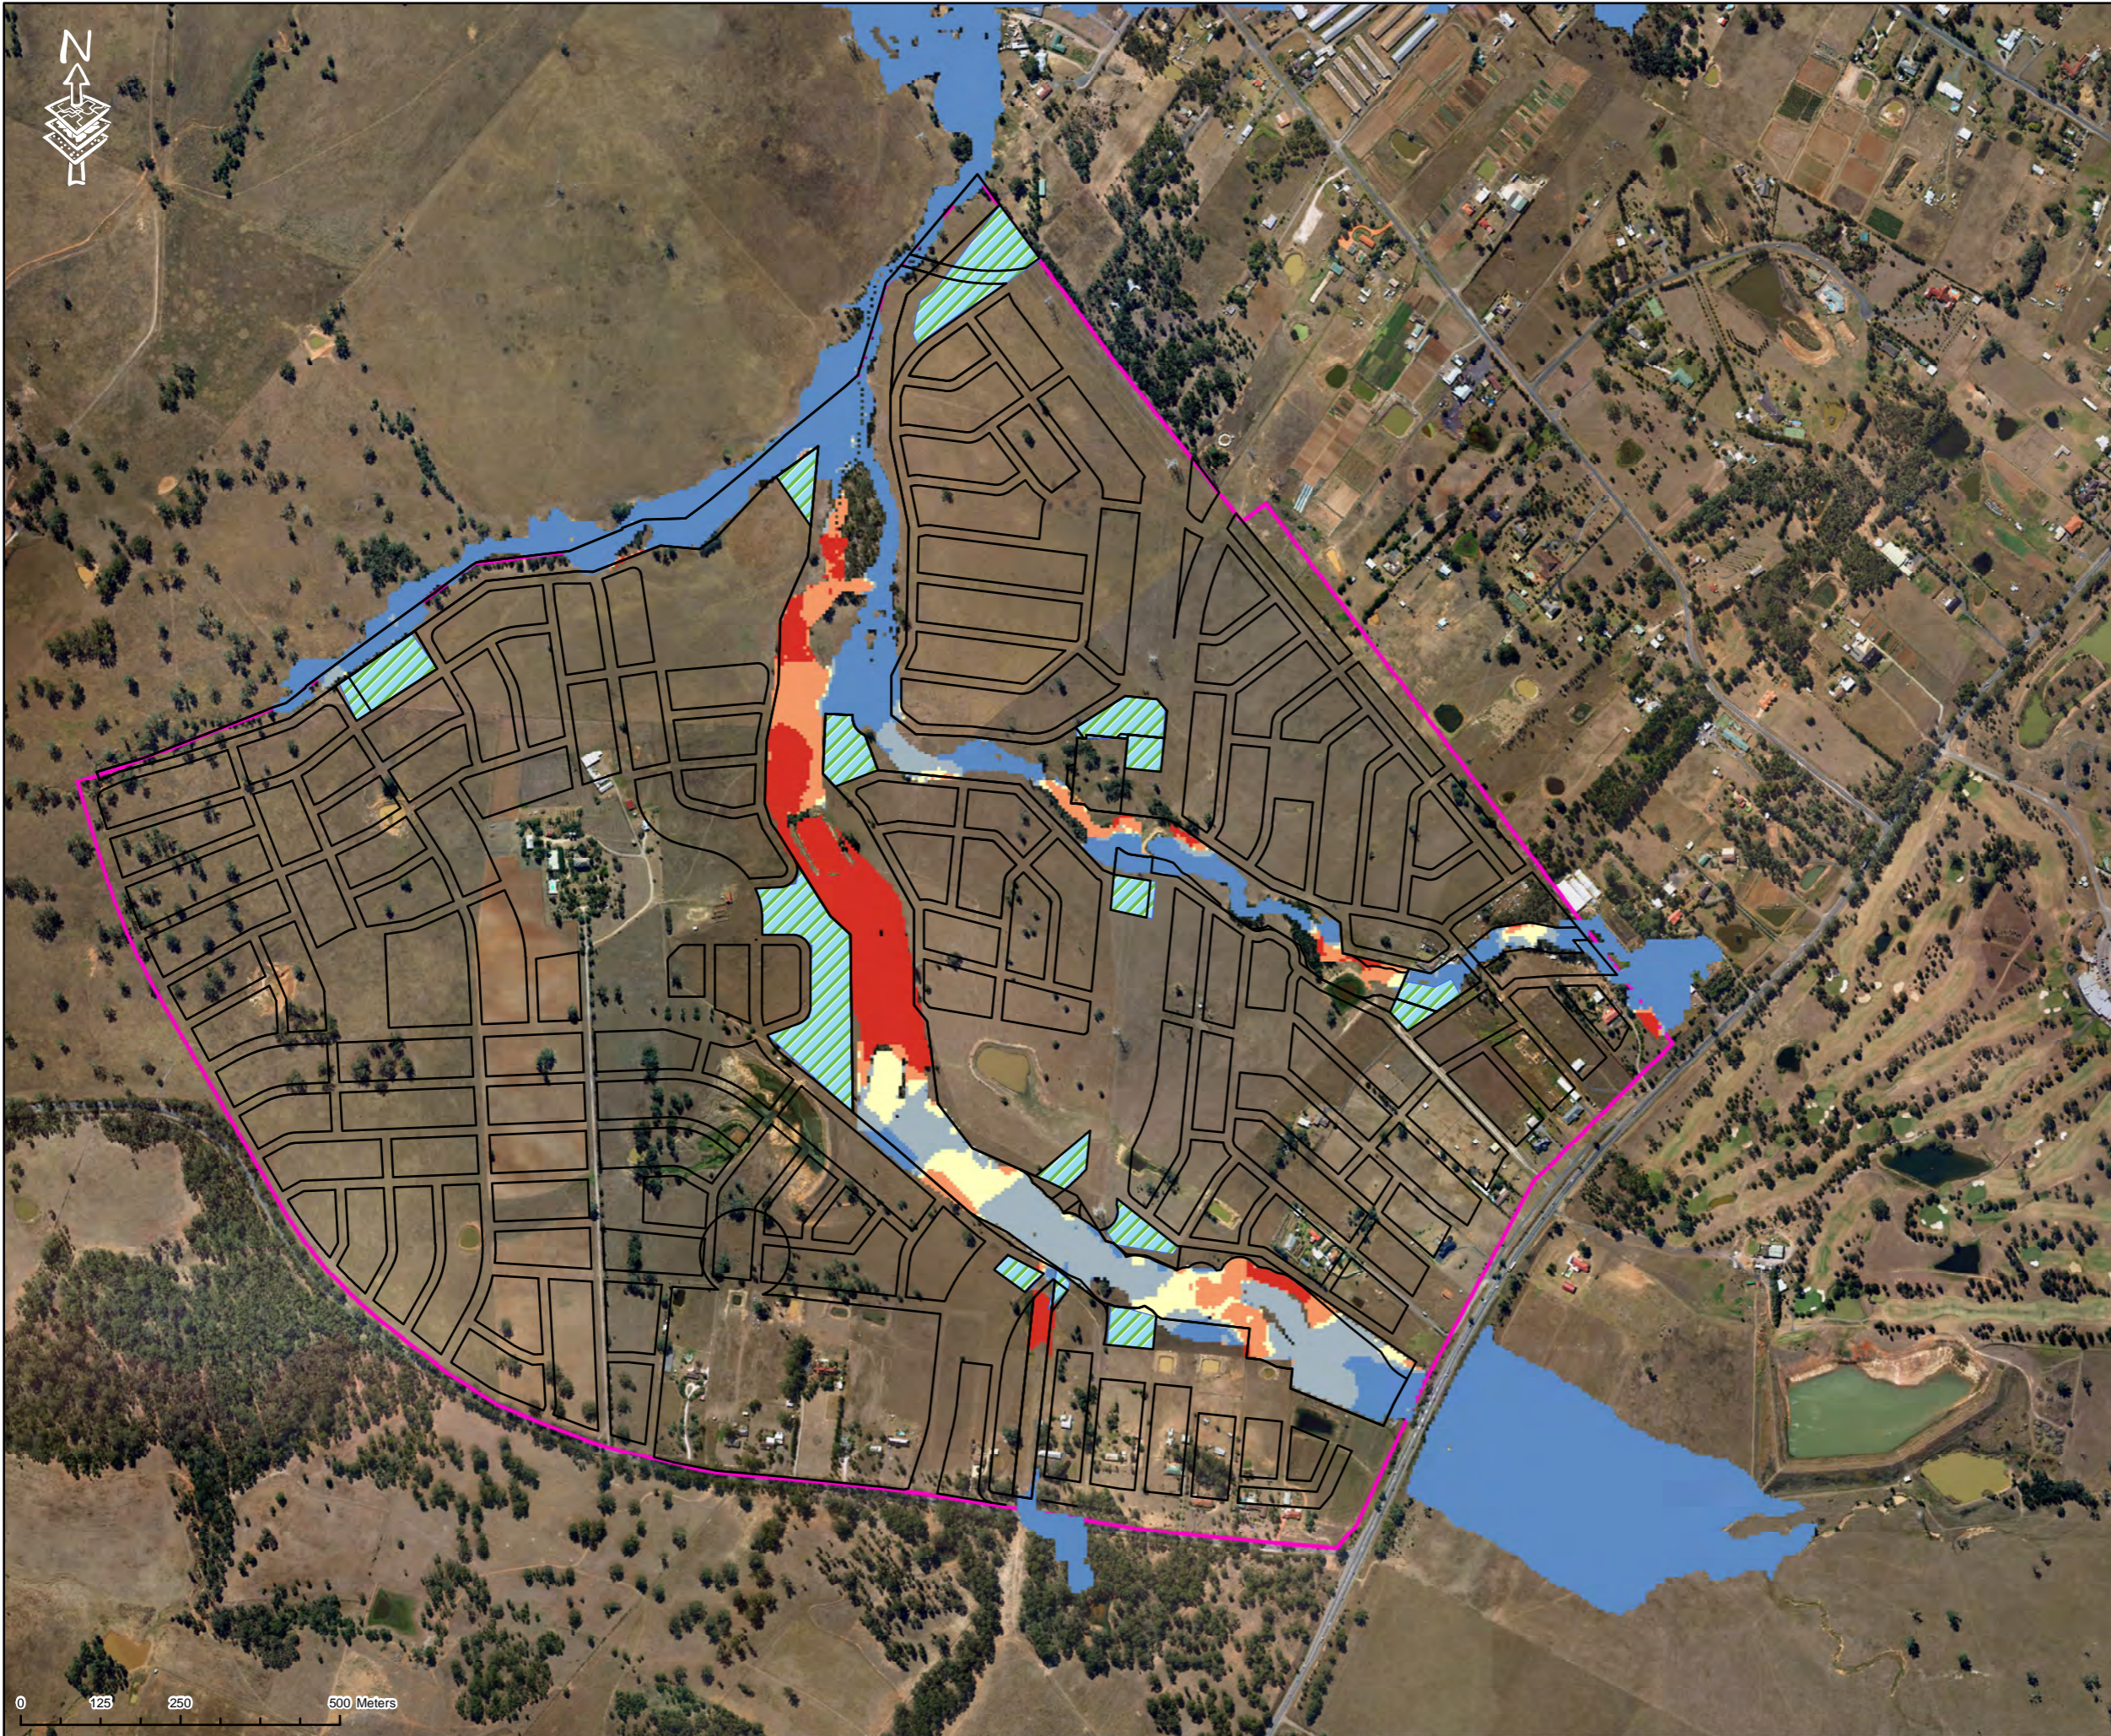

Legend

Layout
Basin
Catherine Field Part Precinct

Flood Level Difference
m

- 0.08 - 0.
- 0.0 - 0.03
- 0.03 - 0.05
- 0.05 - 0.15
- >0.15


Details



Issue	Amendment	Date
A	Draft Report	DEC 11
B	Draft Report	MAR 12
C	Report	MAY 12
D	Report	AUG 13

Project
CATHERINE FIELD PART PRECINCT

Drawing Title
**FIGURE A13
100 Y ARI FLOOD
LEVEL DIFFERENCE**

Scale 1:10,000
Drawn TE
Checked
Job No X11286
Drawing Number A13

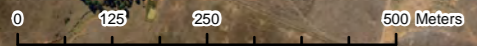

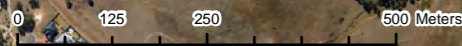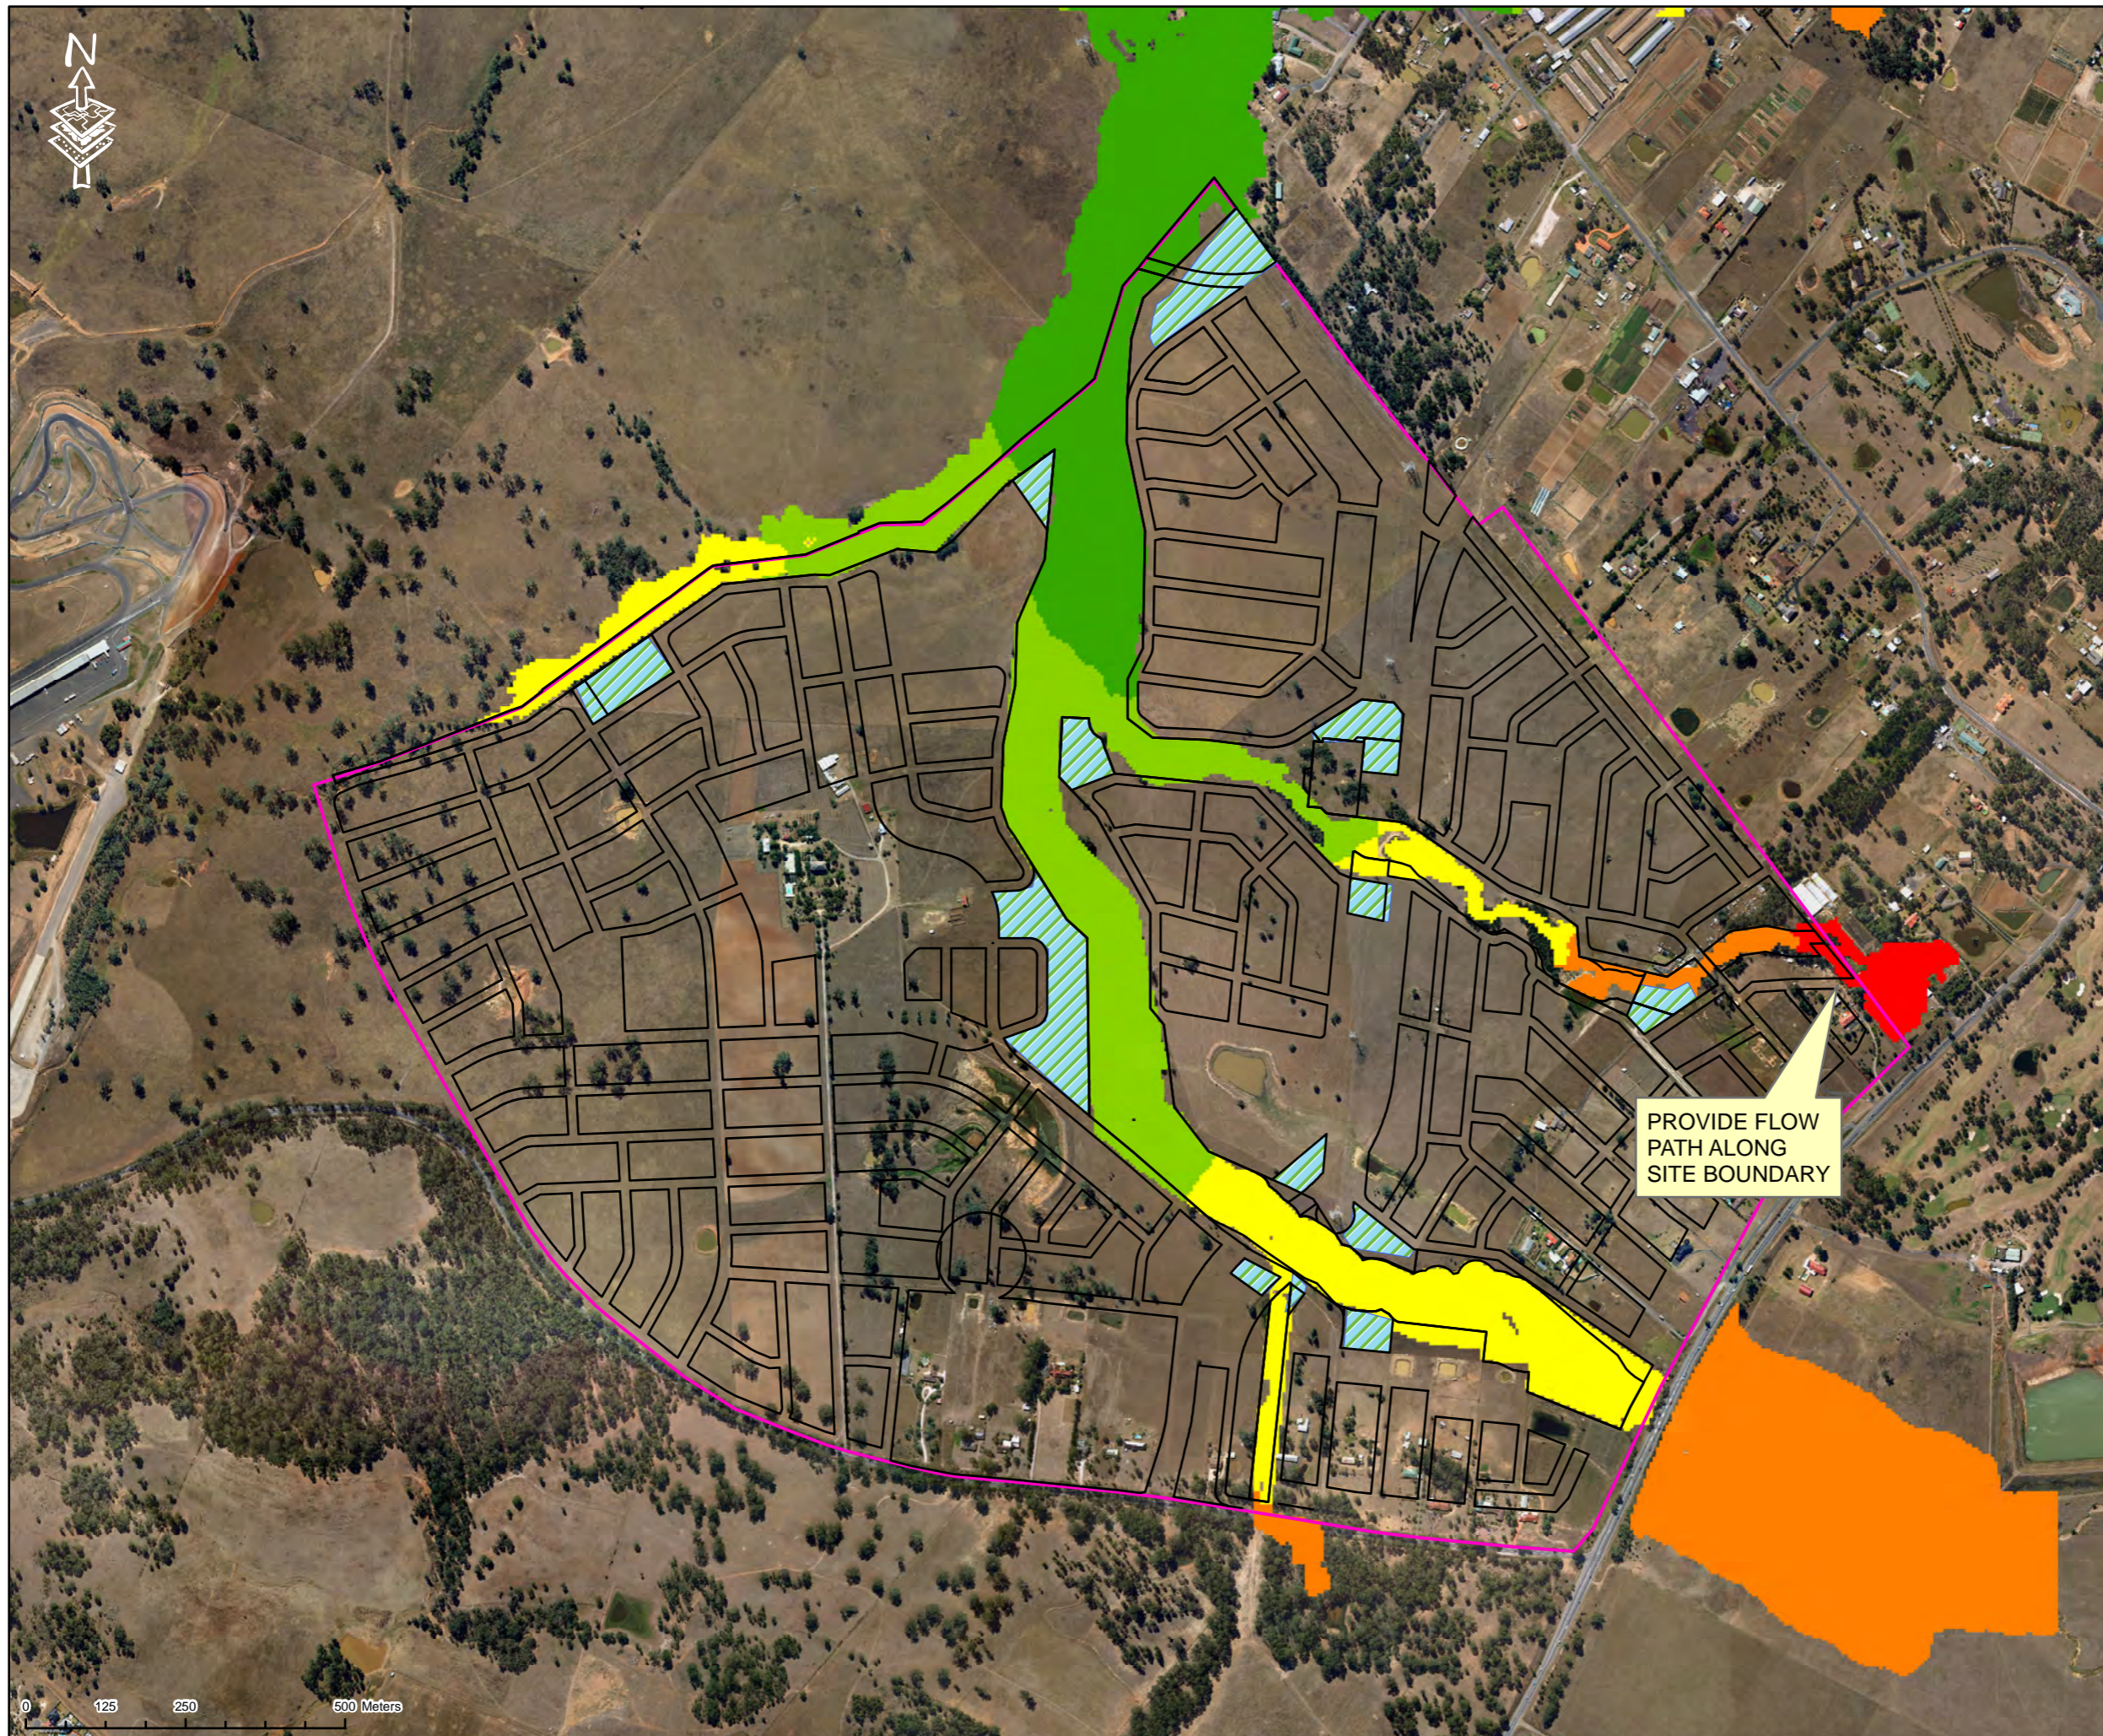

- Legend
- Layout
 - Basin
 - Catherine Field Part Precinct
- PMF Flood Levels**
m AHD
- 77.0 - 82.5
 - 82.5 - 87
 - 87.0 - 91.5
 - 91.5 - 96.5
 - 96.5 - 102.5

PROVIDE FLOW PATH ALONG SITE BOUNDARY


Details

Issue	Amendment	Date
A	Draft Report	DEC 11
B	Draft Report	MAR 12
C	Report	MAY 12
D	Report	AUG 13

Project
CATHERINE FIELD PART PRECINCT

Drawing Title
**FIGURE A14
DEVELOPED PMF FLOOD
LEVELS**

Scale 1:10,000
Drawn TE
Checked
Job No X11286
Drawing Number A14

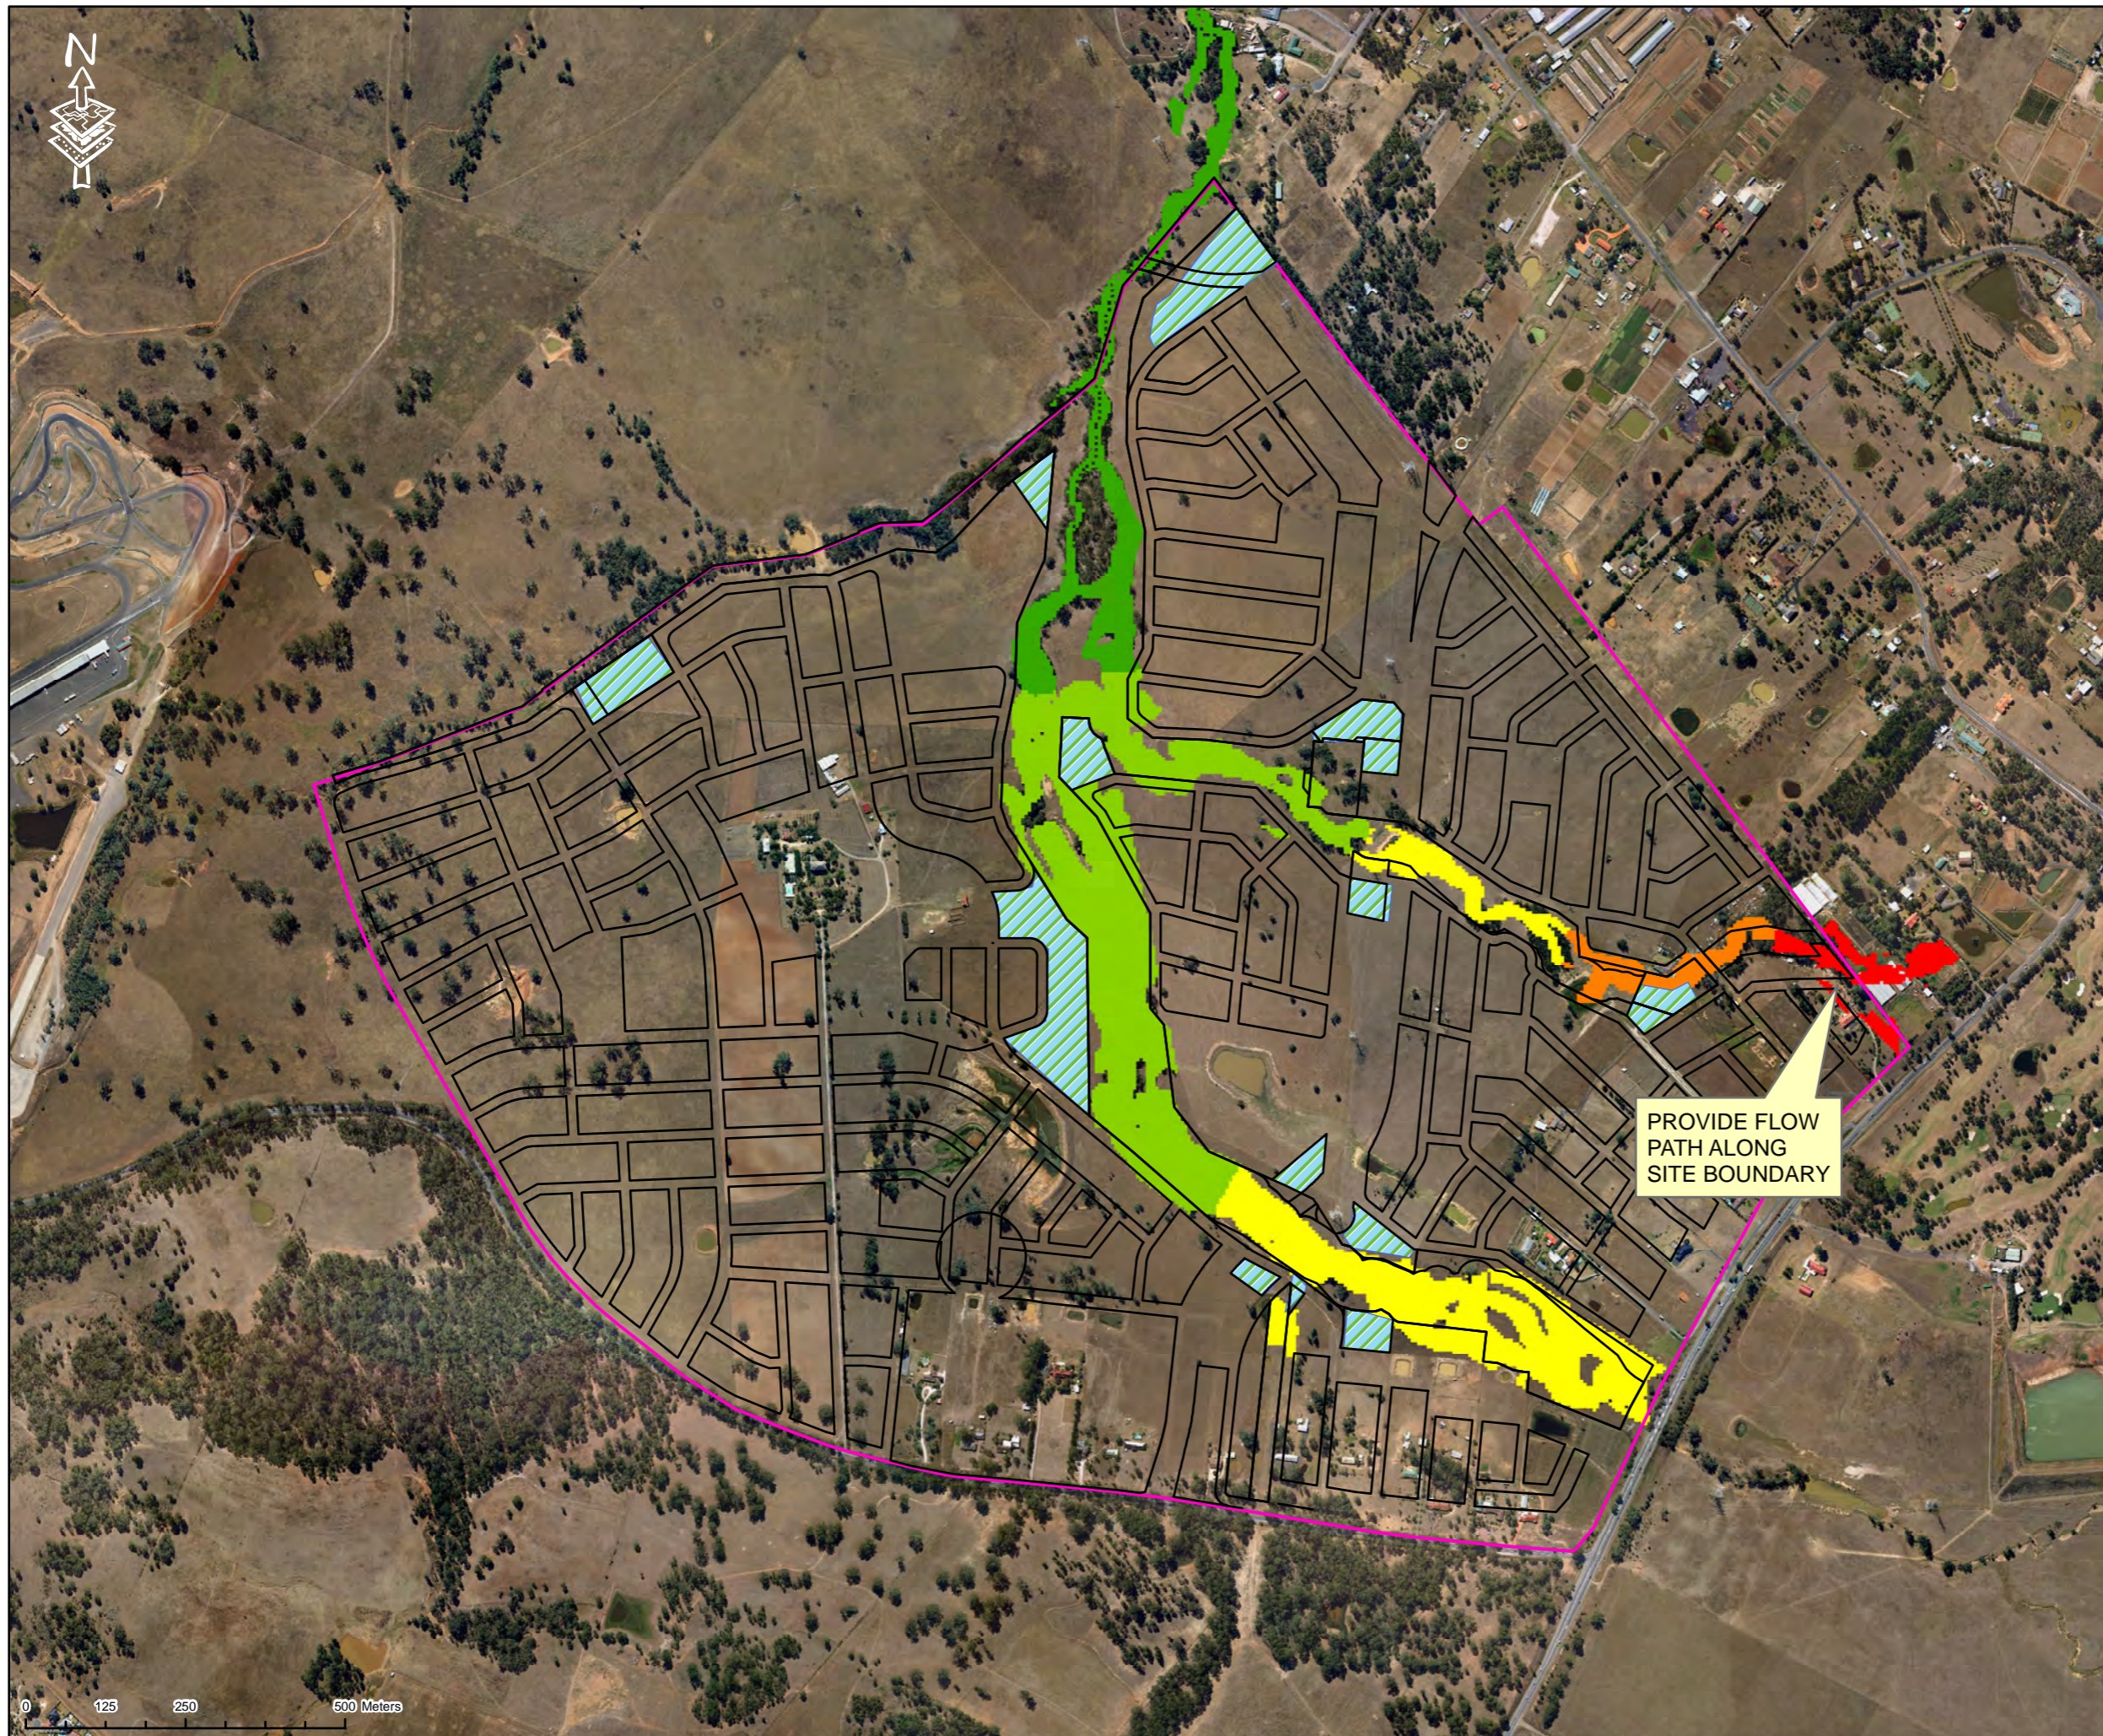

Legend

- Layout
- Basin
- Catherine Field Part Precinct

Climate Change Flood Levels
m AHD

- 77.0 - 82.5
- 82.5 - 87
- 87.0 - 91.5
- 91.5 - 96.5
- 96.5 - 102.5

PROVIDE FLOW PATH ALONG SITE BOUNDARY

Details

Issue	Amendment	Date
A	Draft Report	DEC 11
B	Draft Report	MAR 12
C	Report	MAY 12
D	Report	AUG 13

Project
CATHERINE FIELD PART PRECINCT

Drawing Title
**FIGURE A15
DEVELOPED 100 Y ARI
CLIMATE CHANGE
FLOOD LEVELS**

Scale 1:10,000
 Drawn TE
 Checked _____
 Job No X11286
 Drawing Number A15