

- Legend
- Oran Park Precinct Boundary
  - 100 Y ARI Flood Depths (m)**
  - High : 3.5752
  - Low : 0
  - Drainage
  - PMF Extent (Nepean River)
  - Contours (2m interval)


Details		
Issue	Amendment	Date
A	Draft Report	18 Jan 07
B	Report	23 Mar 07

Project  
 ORAN PARK PRECINCT STORMWATER MASTERPLAN

Drawing Title  
**FIGURE 5.10  
 EXISTING FLOODING  
 100 Y ARI FLOOD DEPTHS  
 ORAN PARK PRECINCT WEST**

Scale	1:8,000
Drawn	JL
Checked	
Job No	X06061.01
Drawing Number	SK01_Fig4.10



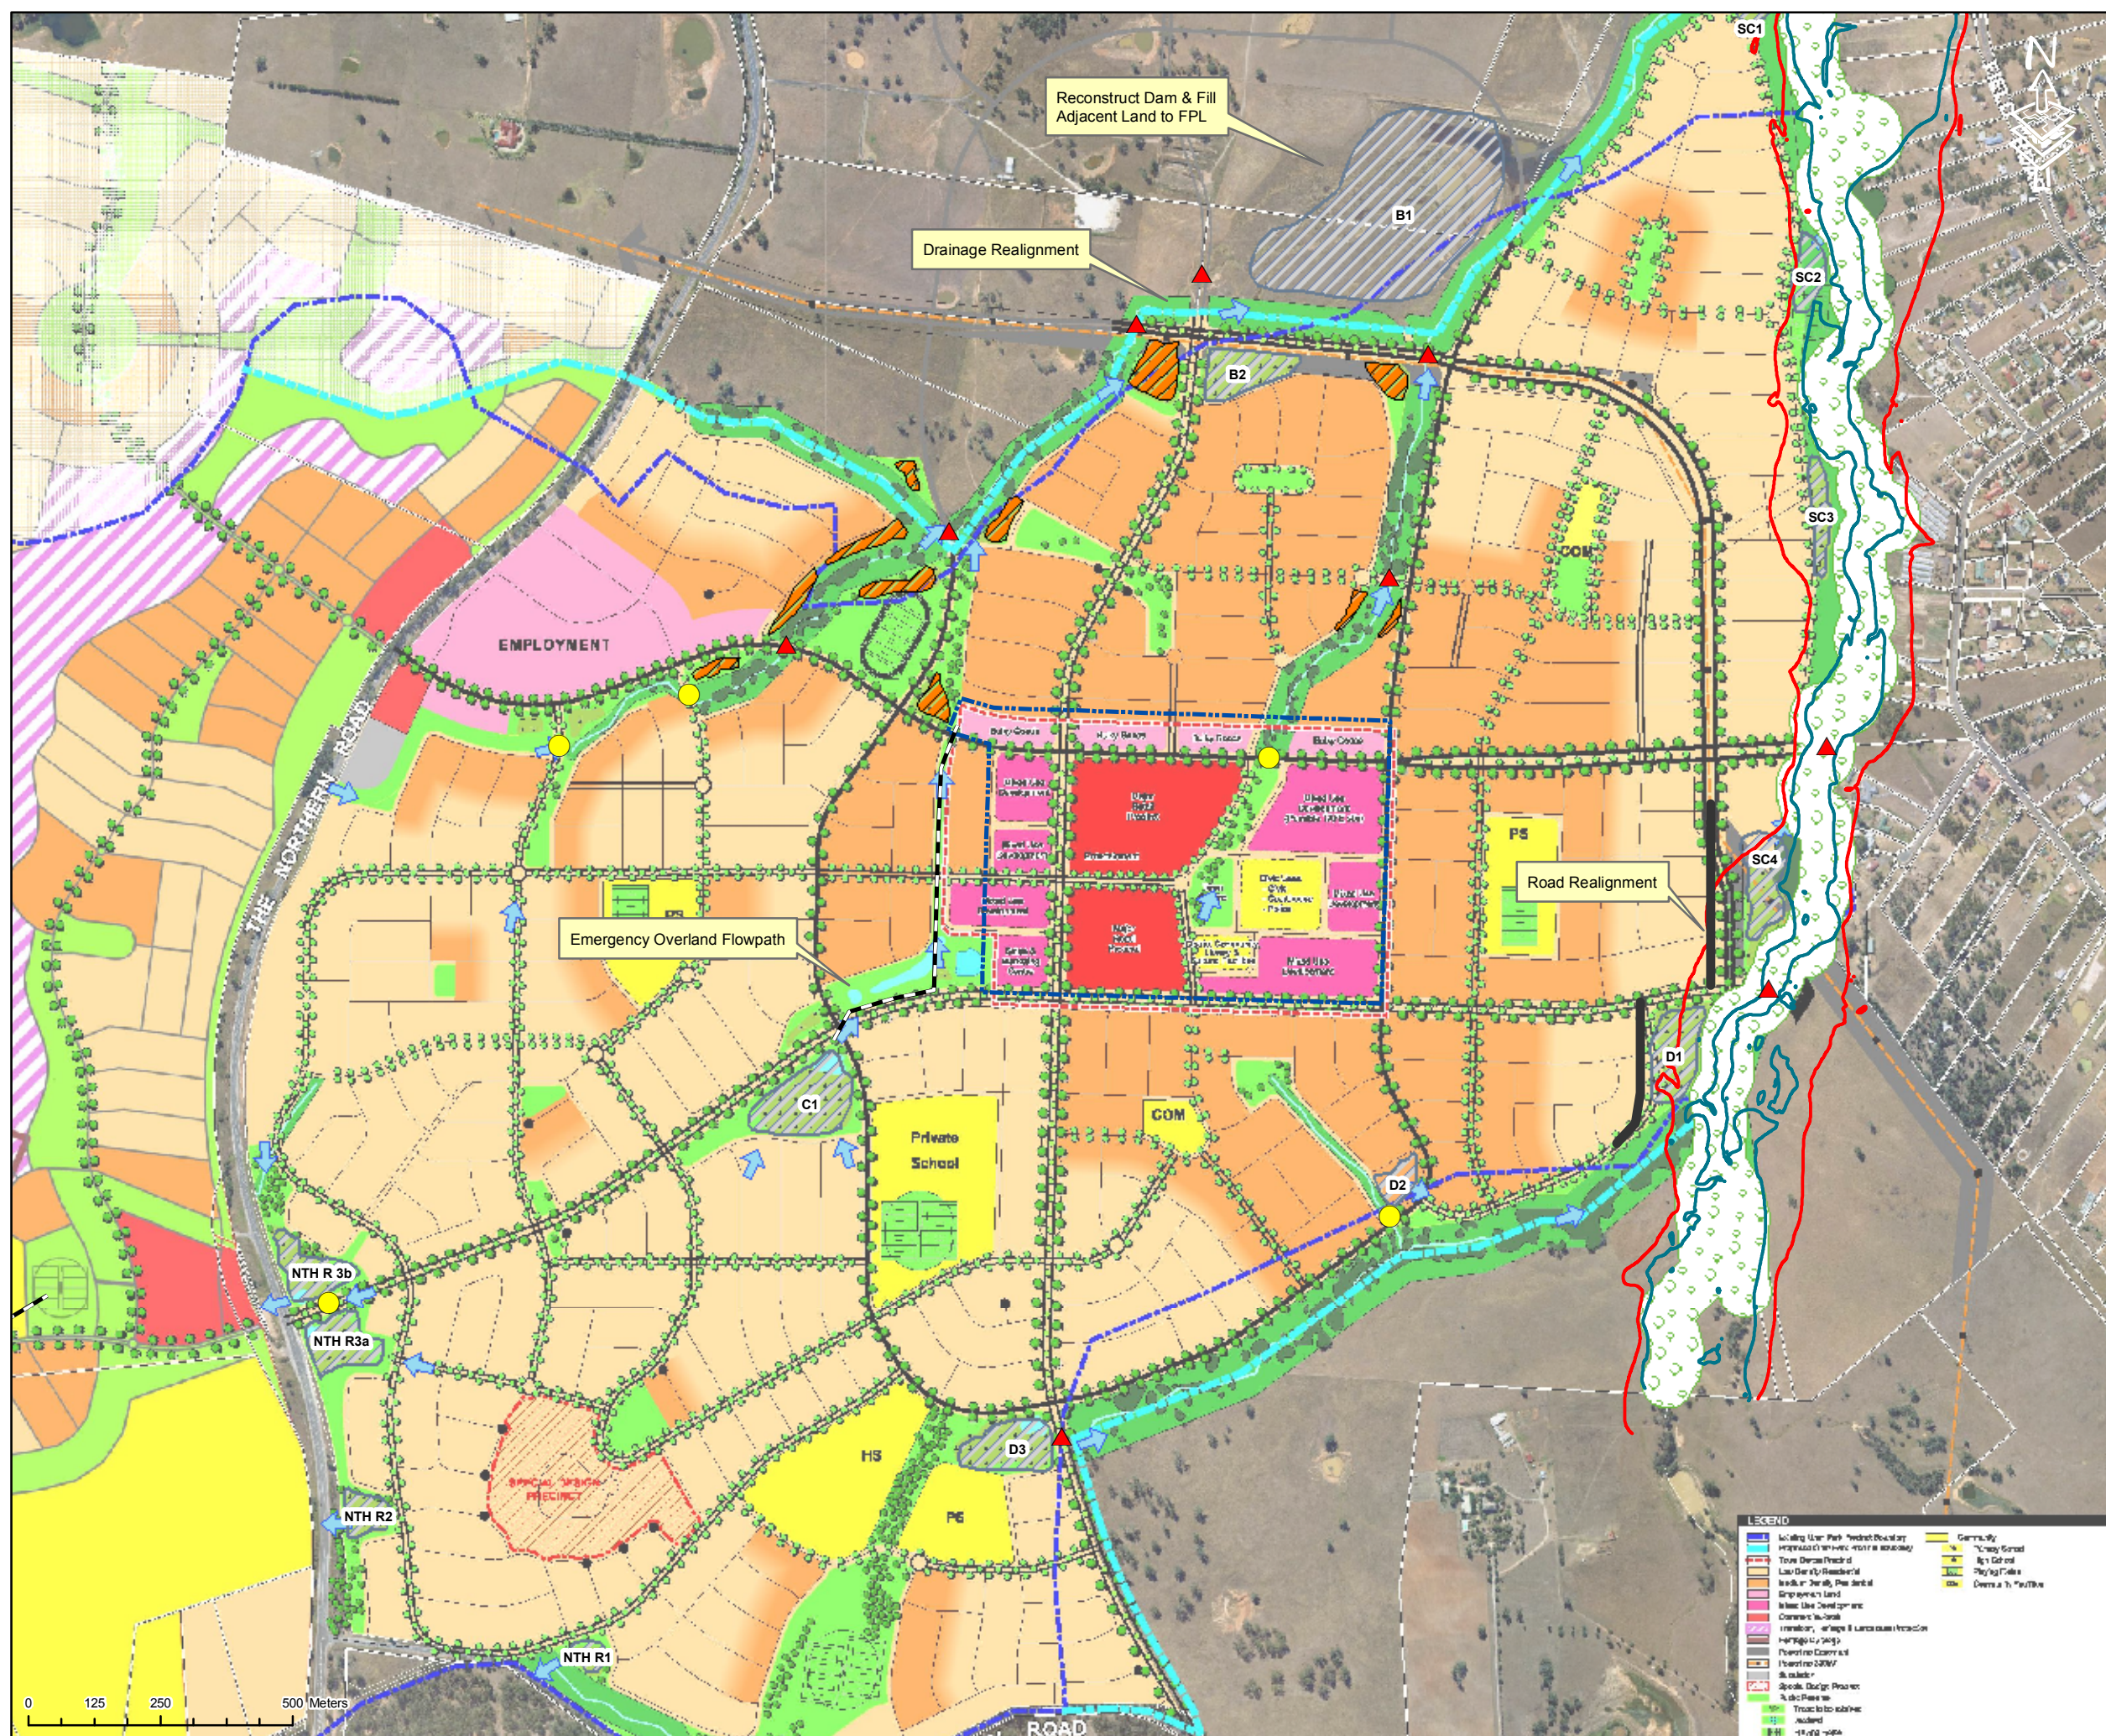

- Legend
- Proposed\_Minor\_Crossings
  - ▲ Proposed Bridges
  - PMF Extent
  - 100 Y ARI Extent
  - Trunk Pipe System
  - Lot Based OSD Area
  - South Creek Buffer (50m)
  - 2 Y ARI Detention Storage
  - Major Stormwater Detention Storage
  - ➔ Developed Peak Flows

Details

Issue	Amendment	Date
A	Draft Report	18 Jan 07
B	Report	23 Mar 07

Project  
 ORAN PARK PRECINCT STORMWATER MASTERPLAN



Drawing Title  
**FIGURE 7.1  
 PROPOSED STORMWATER  
 MASTERPLAN  
 ORAN PARK PRECINCT EAST**

Scale 1:12,000  
 Drawn JL  
 Checked  
 Job No X06061.01  
 Drawing Number SK01

LEGEND

<span style="background-color: lightblue; border: 1px solid blue; padding: 2px;"> </span>	Existing User Park Precinct Boundary	<span style="background-color: yellow; border: 1px solid yellow; padding: 2px;"> </span>	Commercial
<span style="background-color: lightorange; border: 1px solid orange; padding: 2px;"> </span>	Oran Park Precinct Boundary	<span style="background-color: lightgreen; border: 1px solid green; padding: 2px;"> </span>	Grassland
<span style="background-color: lightred; border: 1px solid red; padding: 2px;"> </span>	Oran Park Precinct	<span style="background-color: lightblue; border: 1px solid blue; padding: 2px;"> </span>	High Density Residential
<span style="background-color: lightpurple; border: 1px solid purple; padding: 2px;"> </span>	Local Industry/Commercial	<span style="background-color: lightyellow; border: 1px solid yellow; padding: 2px;"> </span>	Play Fields



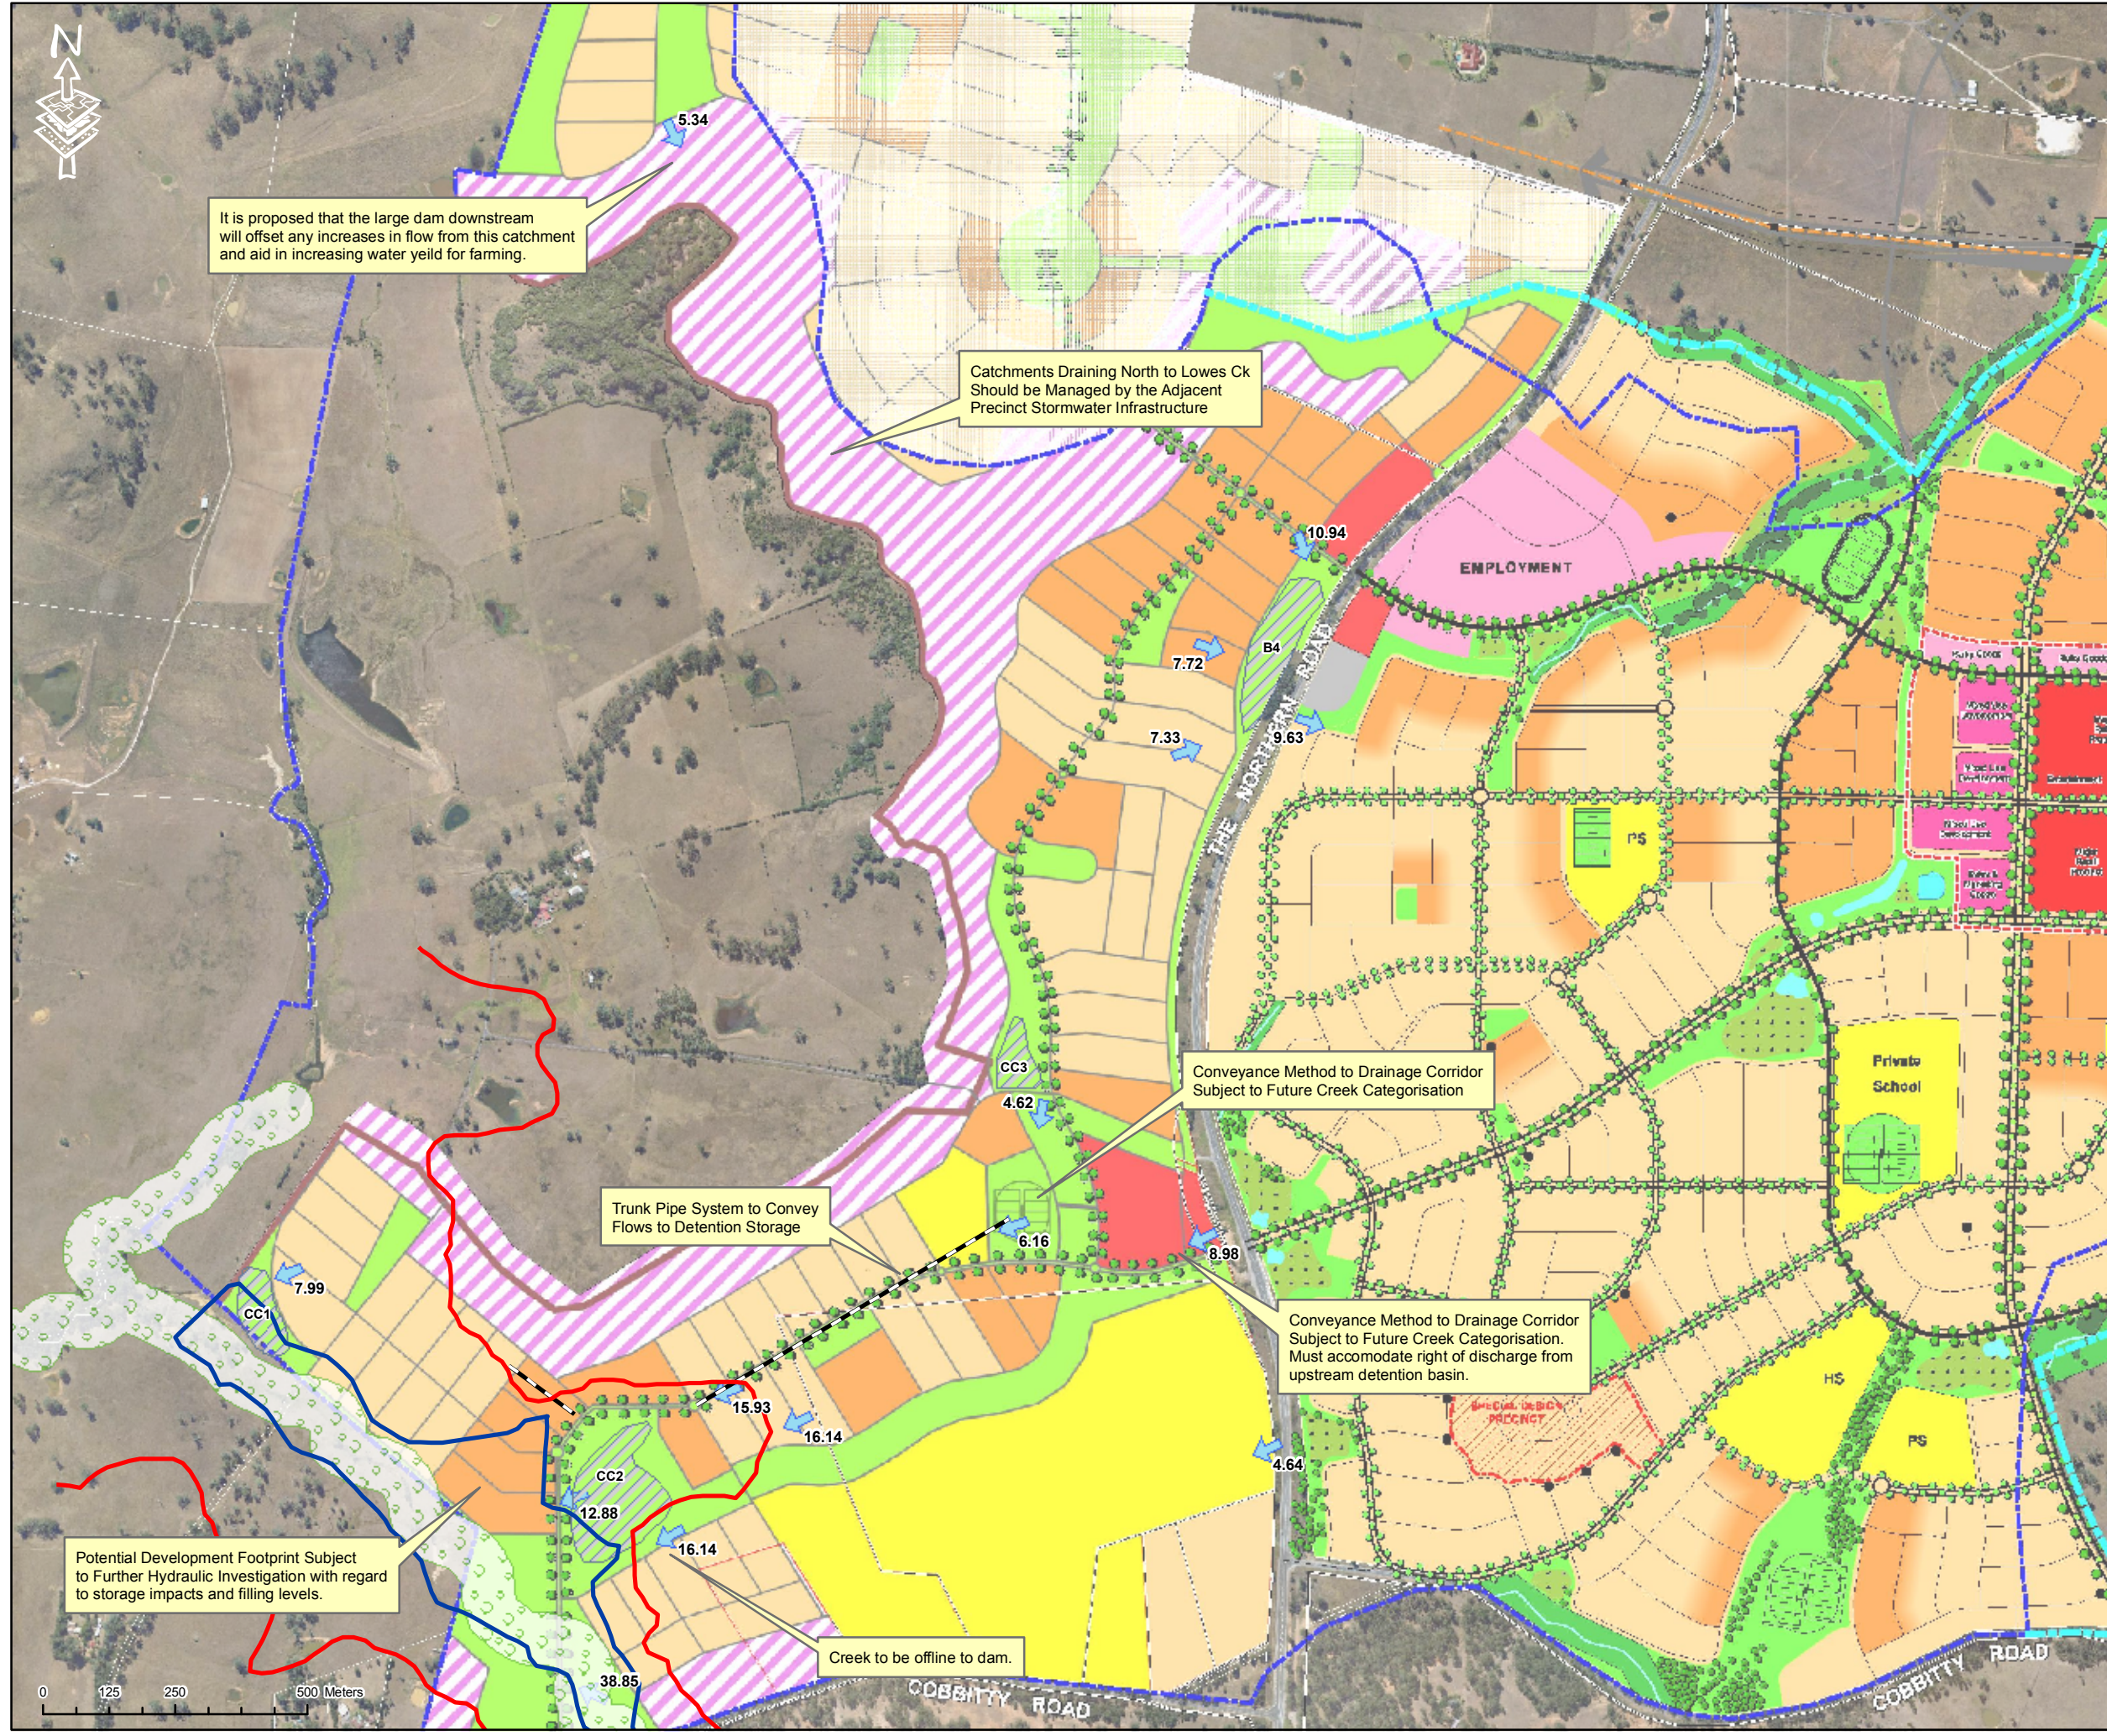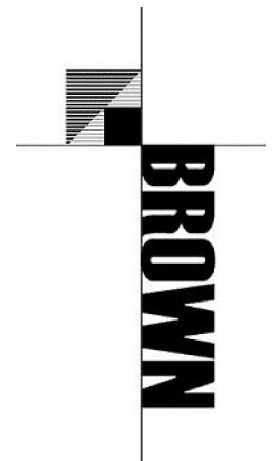

- Legend
- 100Y ARI Extent - Cobbitty Ck
  - PMF Extent (Nepean River)
  - - - Proposed Trunk Pipe System
  - ▨ Cobbitty Creek Buffer
  - ➔ Stormwater Detention Storage
  - ▭ Developed 100 Y ARI Flows

Details

Issue	Amendment	Date
A	Draft Report	18 Jan 07
B	Report	23 Mar 07

Project  
 ORAN PARK PRECINCT STORMWATER MASTERPLAN

Drawing Title  
**FIGURE 7.2  
 PROPOSED STORMWATER  
 MASTERPLAN  
 ORAN PARK PRECINCT WEST**

Scale	1:12,000
Drawn	JL
Checked	
Job No	X06061.01
Drawing Number	SK01