

Rev	Date	Description	SHH	DC
2	21/08/2012	UPDATE FOR IMPLEMENTATION PLAN	SHH	DC
1	21/08/2012	ENDORSEMENT PLAN	SHH	CEV

© Cardno Ltd 2011
 All Rights Reserved.
 This document is produced by Cardno Ltd solely for the benefit of and use by the client in accordance with the terms of the contract. Cardno Ltd shall not be liable for any responsibility or liability whatsoever to any third party arising out of any use or reliance by third party on the content of this document.

ABN 95 001 145 935
 Level 9, The Forum, 218 Pacific Highway
 St Leonards, NSW 1585
 Phone: 61 2 9439 4000
 Email: Sydney@cardno.com.au Web: www.cardno.com.au


Quality System
 Quality
 Company
 ISO 9001:2008
 Australia

Drawn	SHH	Date	21/08/2012
Checked	DC	Date	21/08/2012
Designed	-	Date	-
Verified	-	Date	-
Approved	DC	Date	21/08/2012

Client: STOCKLAND
 Marsden Park
 Masterplanning
 Proposed Network
 Telecommunications


NOT FOR CONSTRUCTION
 Drawing Number: 600340-SK009
 Date: 21/08/2012
 Datum: AHD
 Scale: 1:20000
 Size: A1
 Revision: 2

NOTES
 1. FIBRE ACCESS NODE
 LOCATED AT 88
 RIVERSTONE ROAD

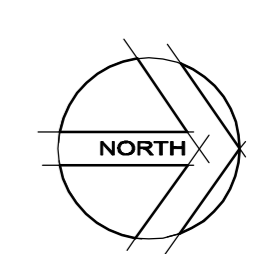

LEGEND

- NBN CO. FIBRE OPTIC LINE
- SUBURB

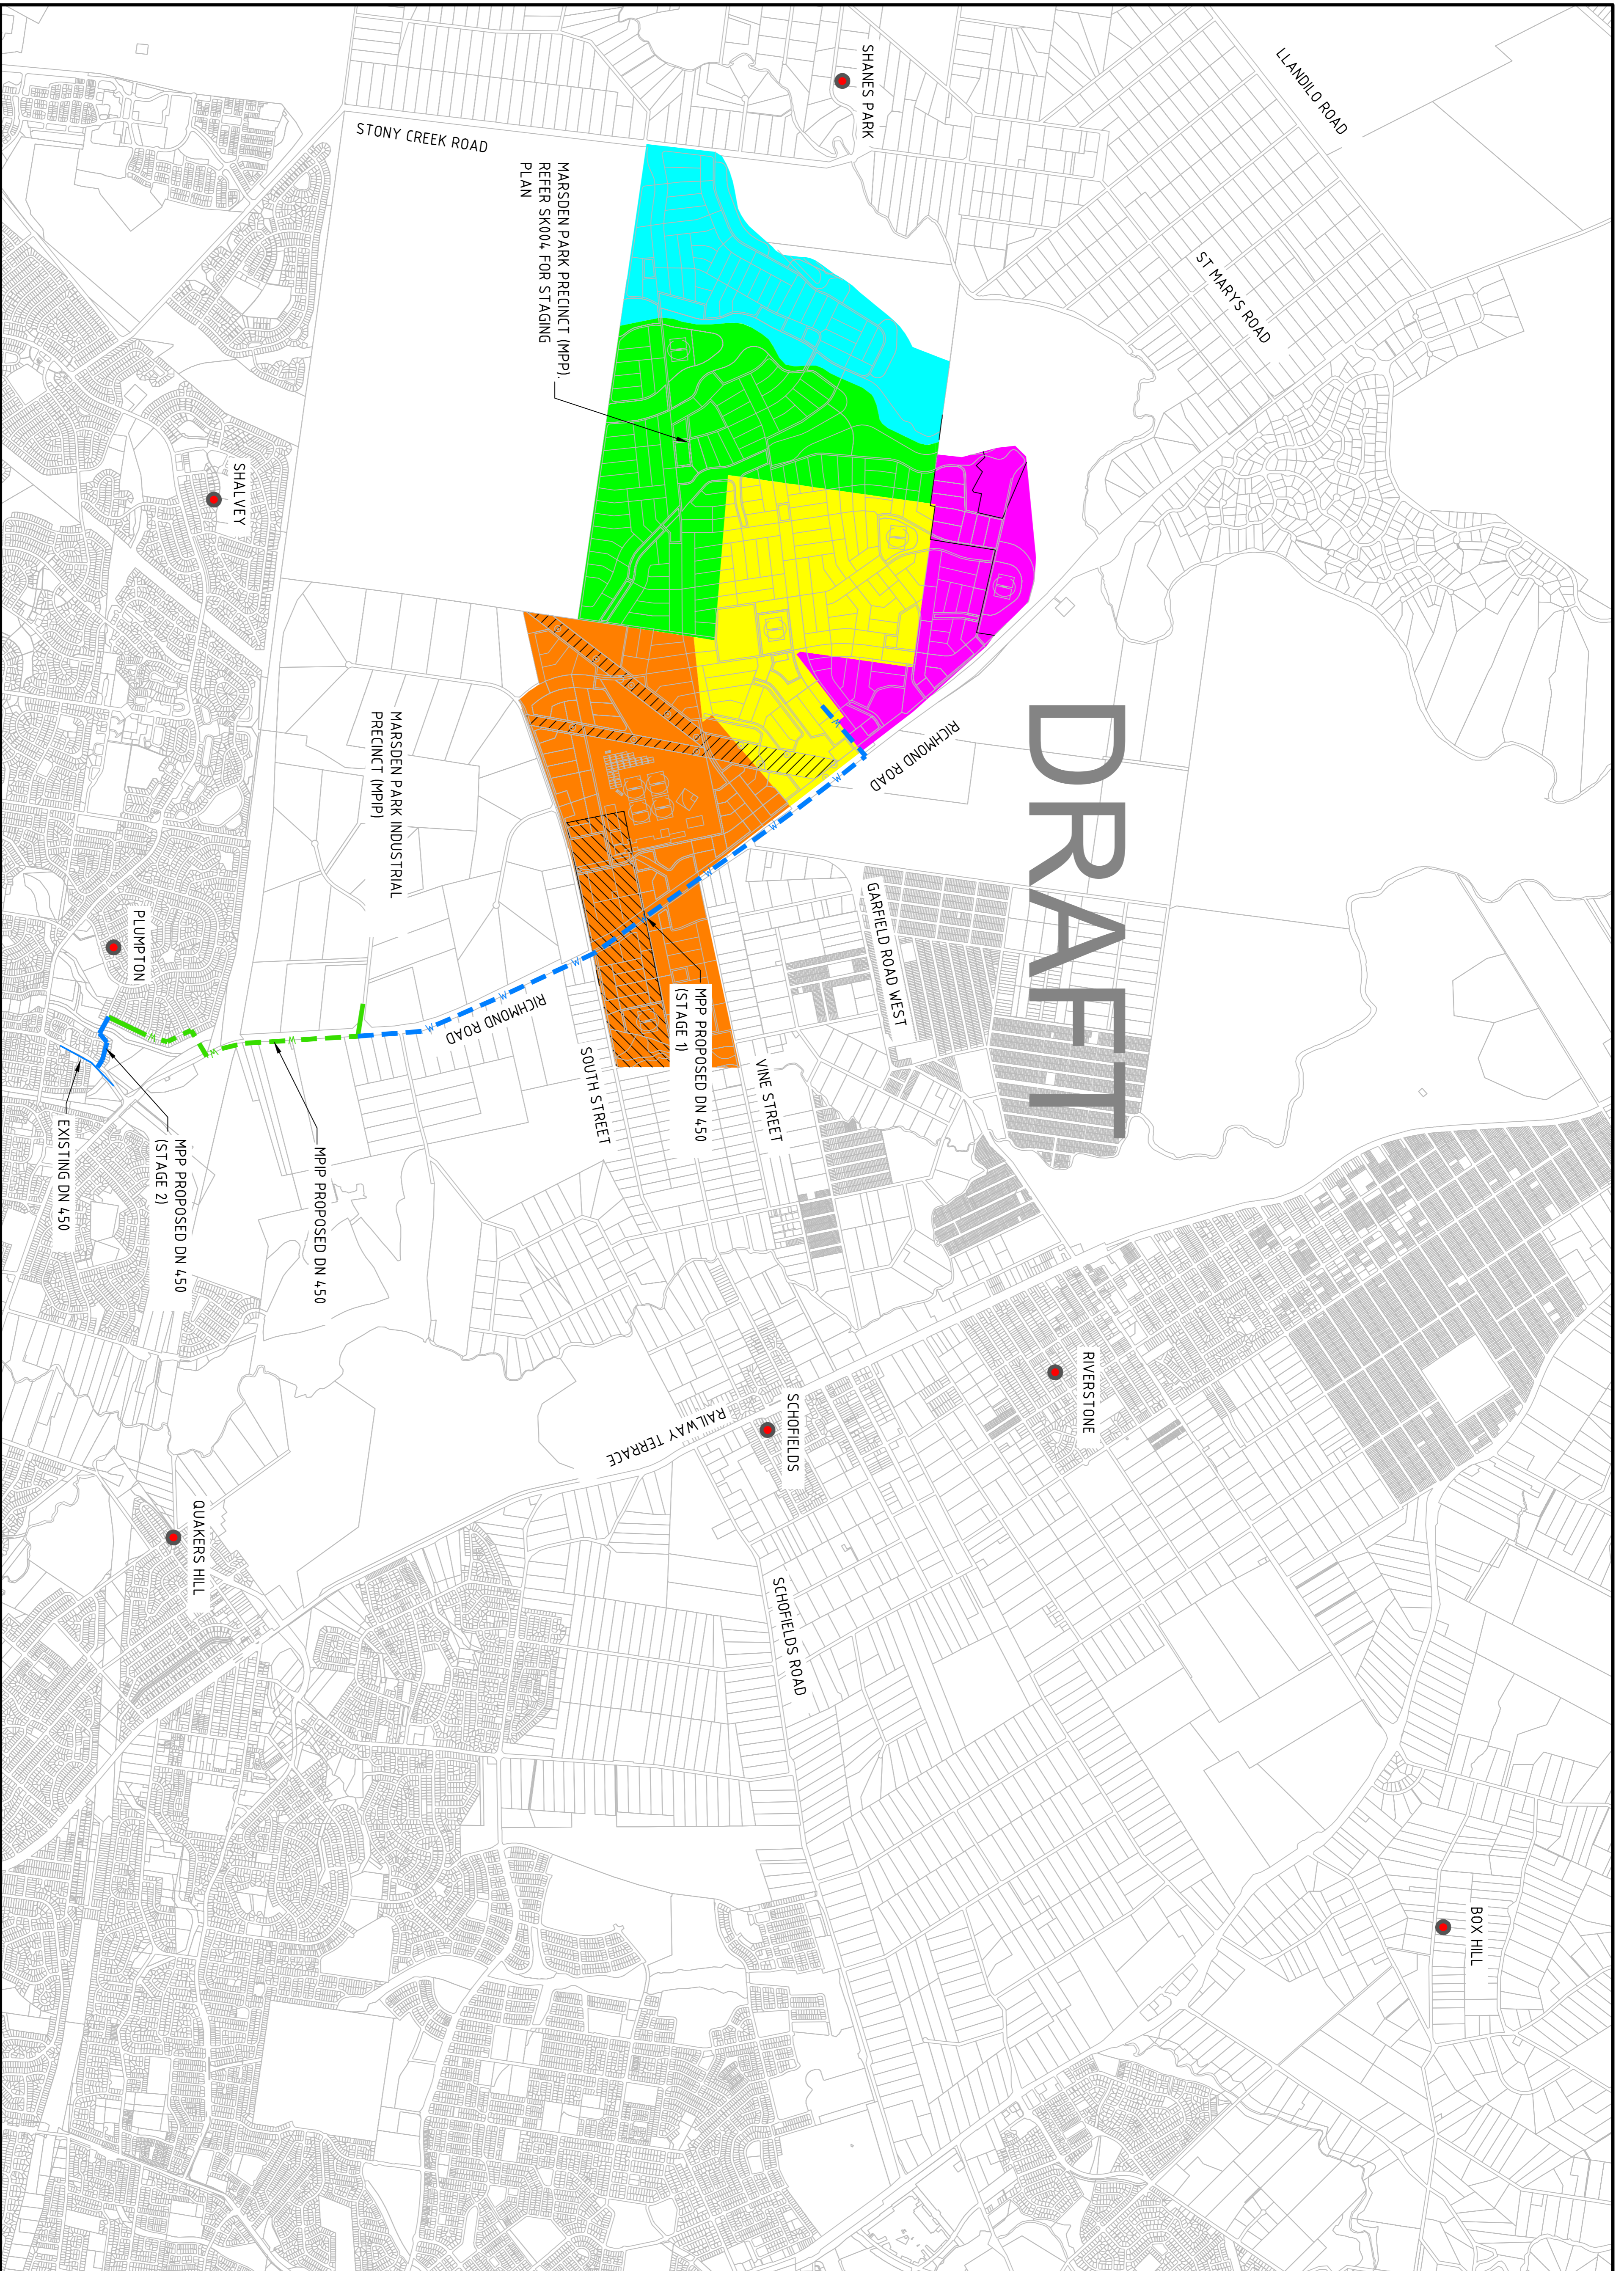

Rev	Date	Description	Drawn	DC
2	21/08/2012	UPDATE FOR IMPLEMENTATION PLAN	SHH	DC
1	29/03/2011	ENDORSEMENT PLAN	SHH	CEV

© Cardno Ltd 2011
 All Rights Reserved.
 This document is produced by Cardno Ltd solely for the benefit of and use by the client in accordance with the terms and conditions of the contract. Cardno Ltd accepts no liability arising out of any use or reliance by third party on the content of this document.


ABN 95 001 145 935
 Level 9, The Forum, 218 Pacific Highway
 St Leonards, NSW 1585
 Phone: 61 61 959 2000
 Email: Sydney@cardno.com.au Web: www.cardno.com.au

Quality System
 Quality
 Company
 Approved
 DC



Drawn	Date	Client
SHH	21/08/2012	STOCKLAND
Checked	Date	
DC	21/08/2012	MARSDEN PARK MASTERPLANNING
Designed	Date	
-	-	-
Verified	Date	
-	-	-
Approved	Date	
DC	21/08/2012	PROPOSED NETWORK POTABLE WATER

NOT FOR CONSTRUCTION
 Drawing Number: 600340-SK010
 Scale: 1:20000
 Date: 21/08/2012
 Revision: A1

Scale	Size
1:20000	A1

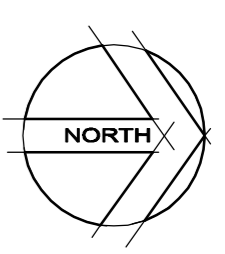

- LEGEND**
- PROPOSED MPP POTABLE WATER
 - PROPOSED MIP POTABLE WATER
 - SUBURB

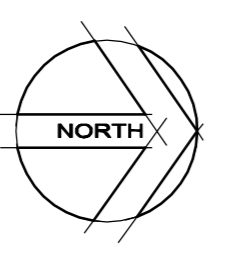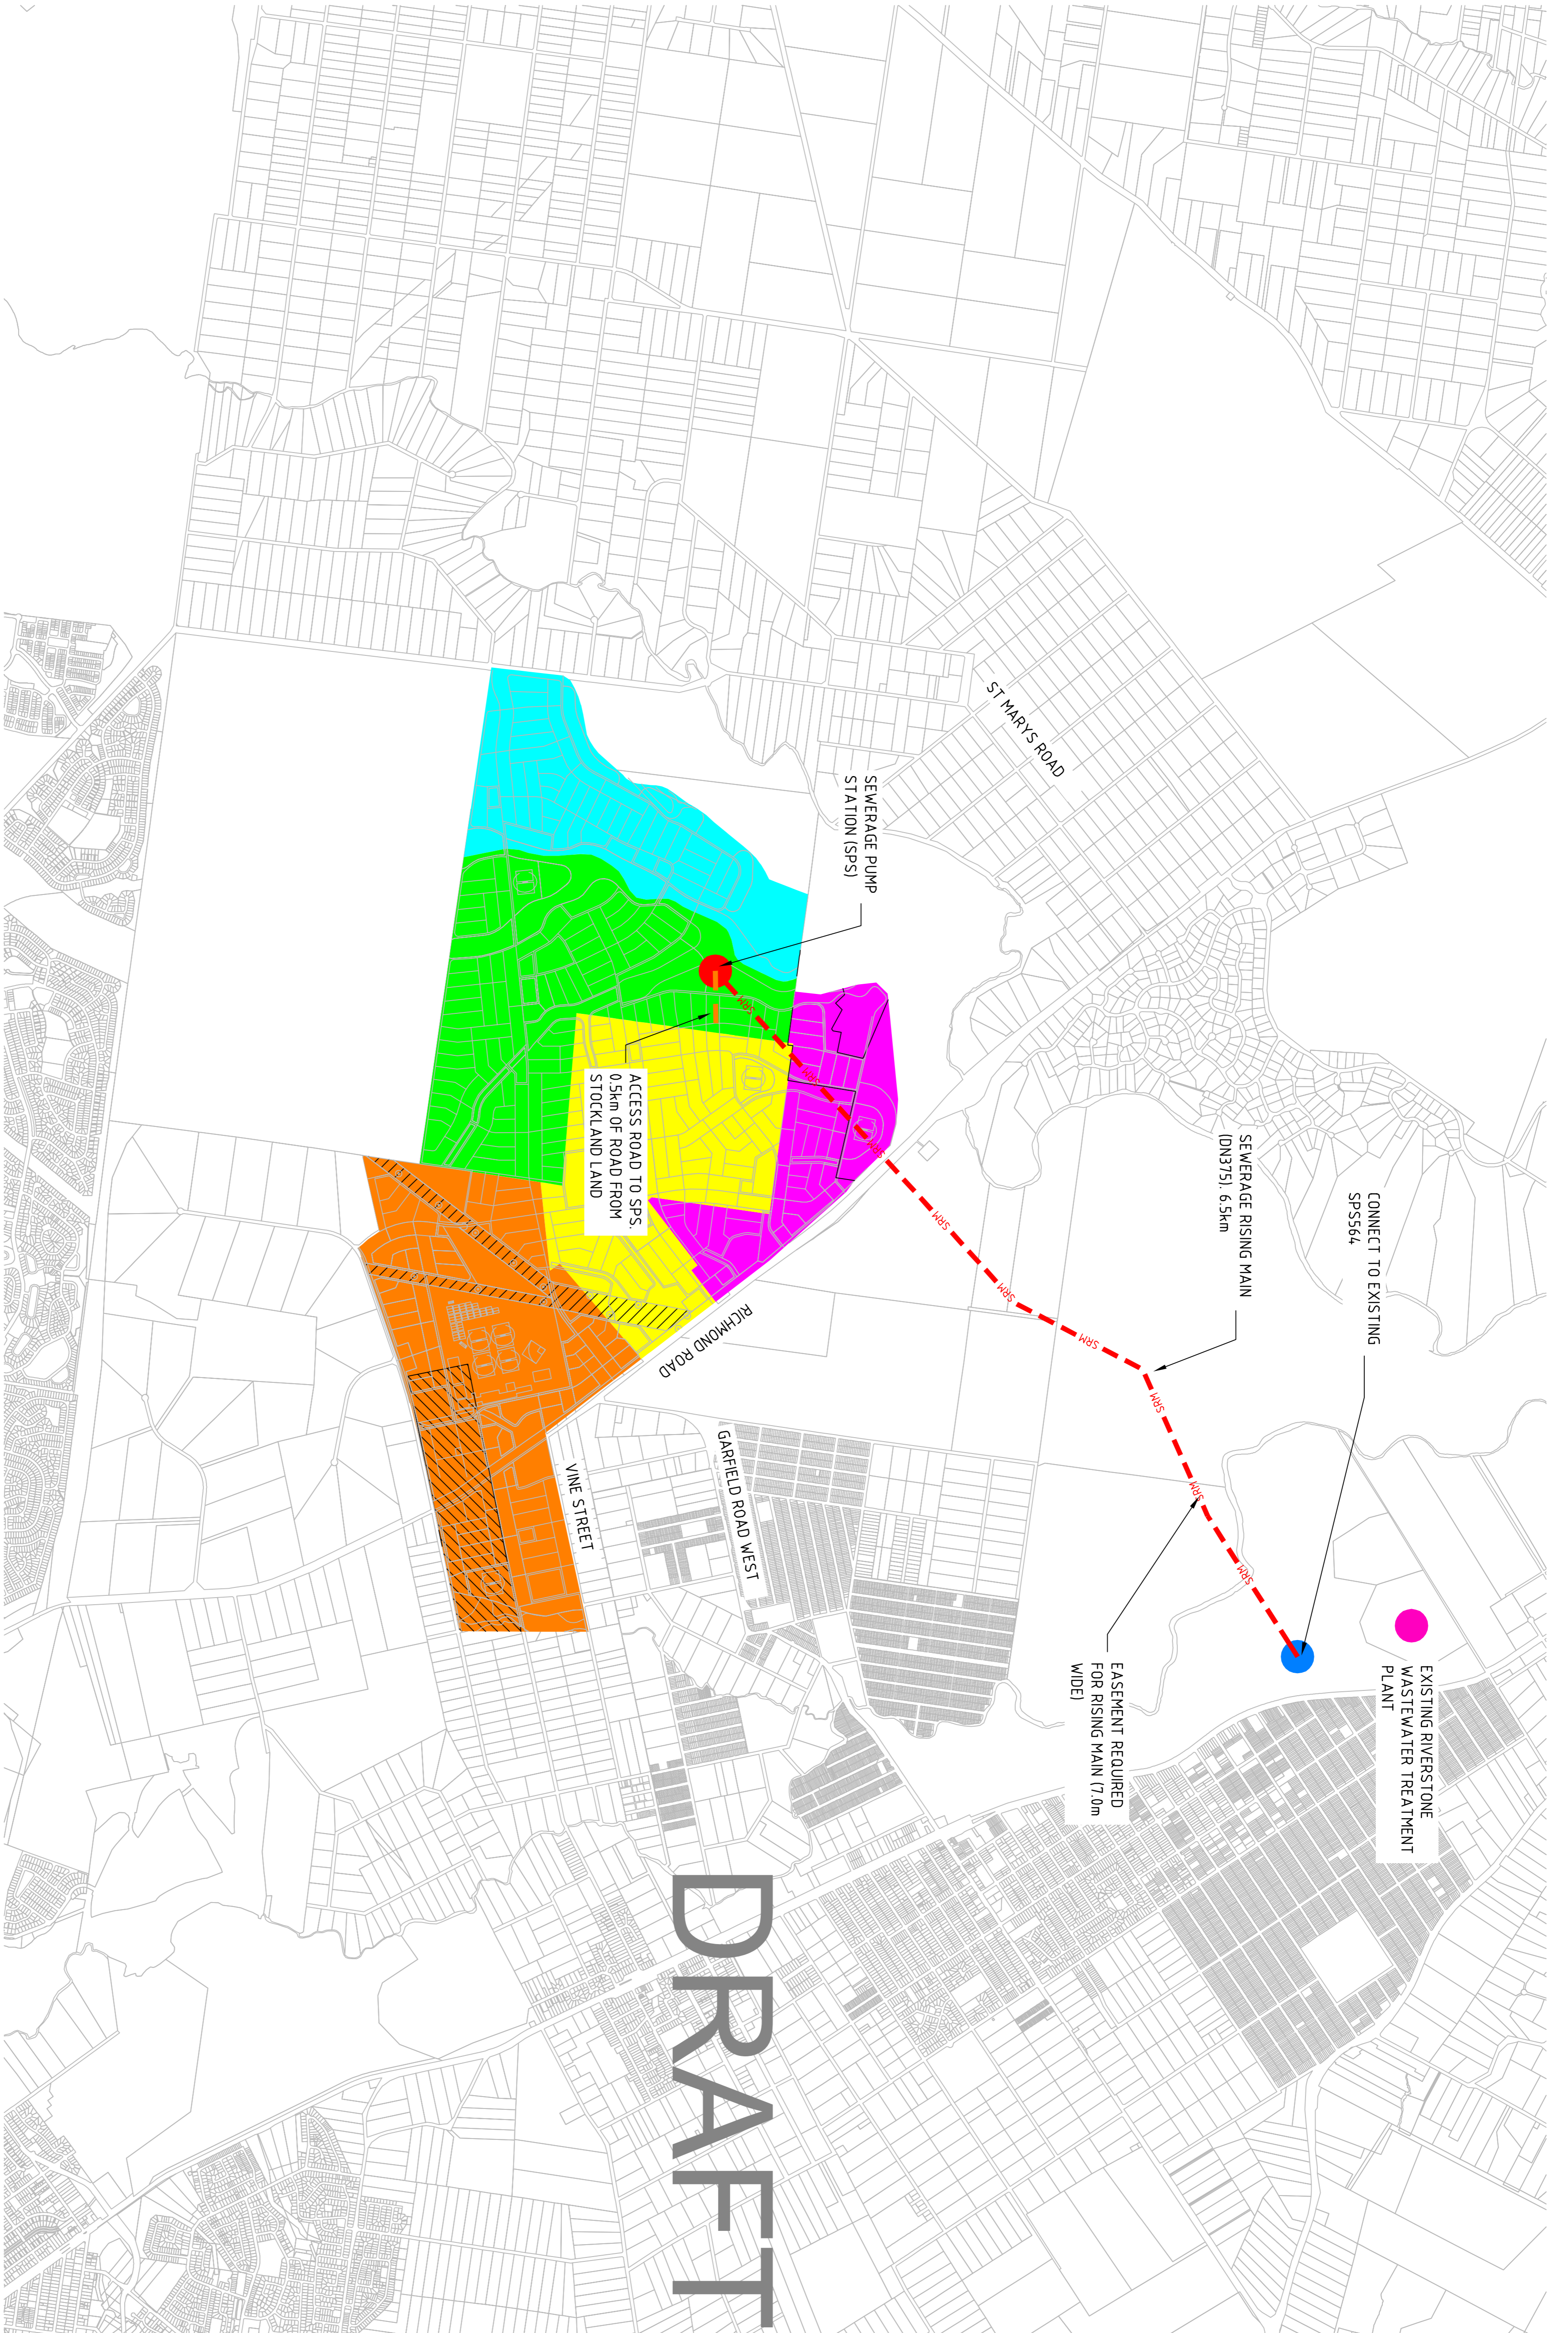

Rev	Date	Description	Drawn	DC
3	21/08/2012	UPDATE FOR IMPLEMENTATION PLAN	SHH	DC
2	14/06/2012	ISSUE FOR NEGOTIATION	SHH	CEV
1	29/03/2011	ENDORSEMENT PLAN	SHH	CEV

This document is produced by Cardno Ltd solely for the benefit of and use by the client in accordance with the terms and conditions of the contract. It is not to be used for any other purpose without the prior written consent of Cardno Ltd. Cardno Ltd accepts no liability for any loss or damage arising out of any use or reliance by third party on the content of this document.

© Cardno Ltd 2011
 All Rights Reserved.

ABN 95 001 145 135
 Level 9, The Forum, 208 Pacific Highway
 St Leonards, NSW Australia 1585
 Phone: 61 2 9439 6000
 Email: Sydney@cardno.com.au Web: www.cardno.com.au

Drawn	Date	Checked	Date
SHH	21/08/2012	DC	21/08/2012
Designed	-	Verified	-
Approved	21/08/2012	DC	

Client: **STOCKLAND**
 Marsden Park
 MASTERPLANNING
 PROPOSED NETWORK
 WASTEWATER

Status: **NOT FOR CONSTRUCTION**
 Date: 21/08/2012
 Drawing Number: 600340-SK011
 Scale: 1:20000
 Revision: 3

